


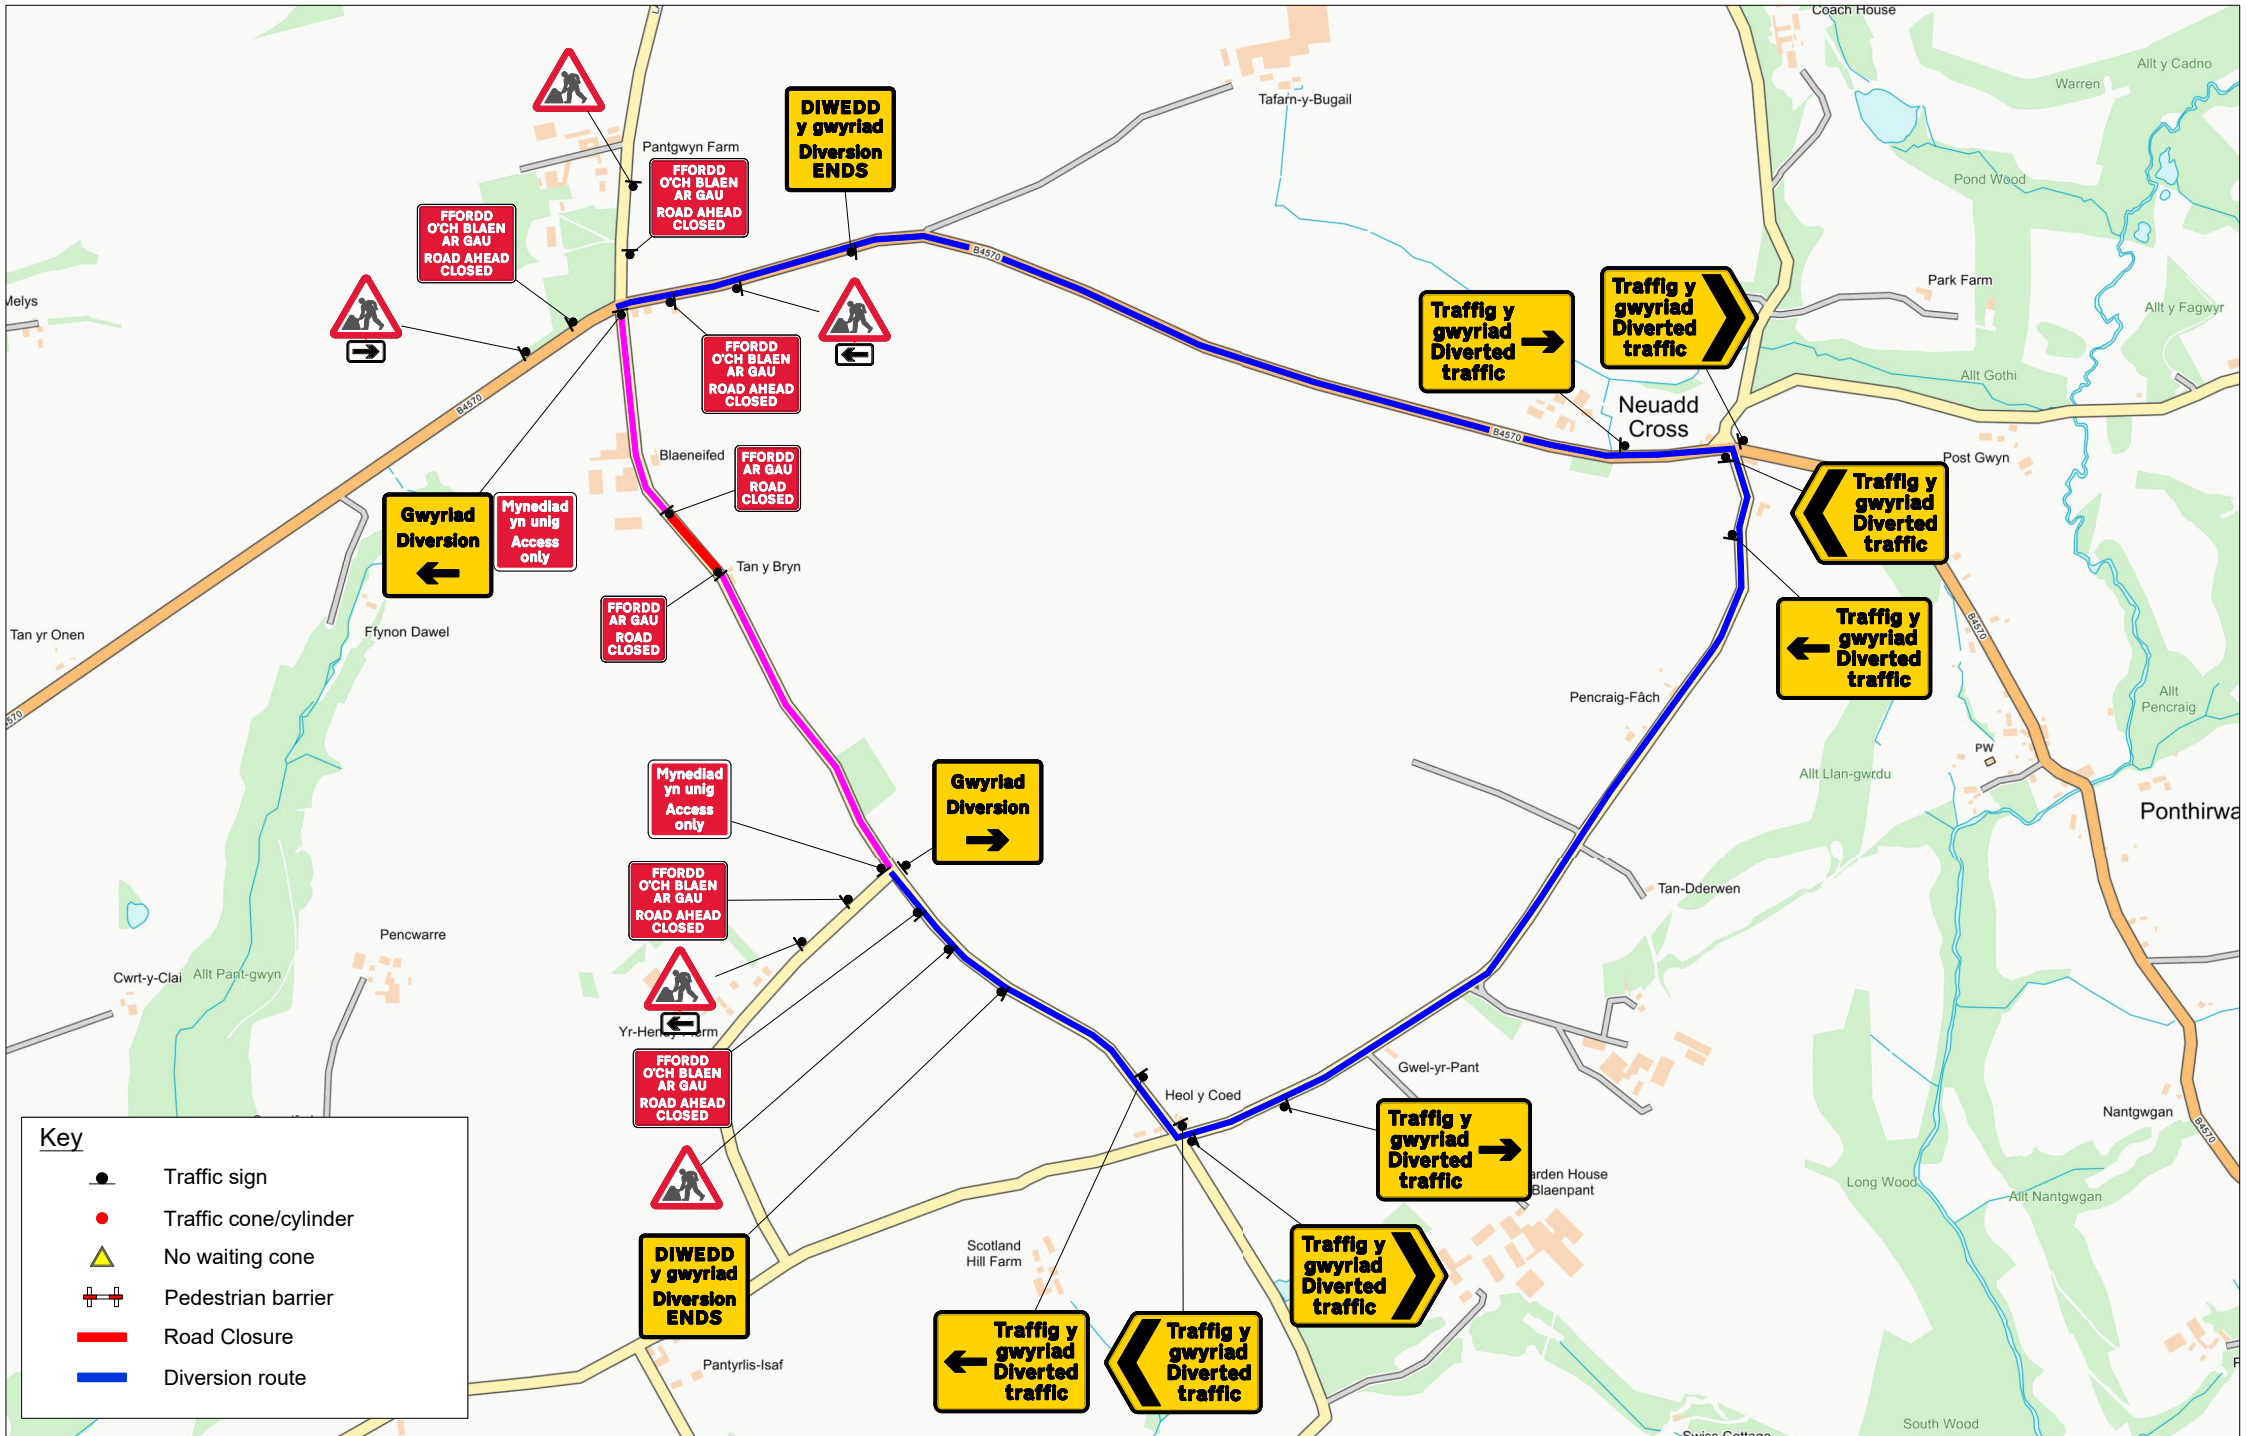

Key

- Traffic sign
- Traffic cone/cylinder
- No waiting cone
- Pedestrian barrier
- Road Closure
- Diversion route

Drawing reference
007-000031-DW-CCE-TMA-RGN-100001-P01



Notes : J143489 - 97078557

Customer : MGW LTD
Location : TANYBRYN 1 LLANGOEDMOR CARDIGAN, Ceredigion SA43 2LZ



Description :		-	-	-	-	-
- Road closure/ Diversion		-	-	-	-	-
Scale : NTS		P01	07/10/2025	CCE	FIRST ISSUE	DGW
Date : 07-10-2025		REV	DATE	PREPARED BY	DESCRIPTION	CHECKED BY
APPROVED BY		DW				APPROVED BY

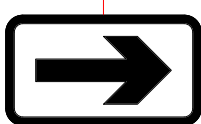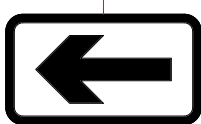

Sign Schedule		Sign Schedule	
	ID: 001 Item: Qty: 2 Ref: 13.9 Schedule 13-9 : Temporary Information Size: 1106 x 1050 @ 100 X-Hgt		ID: 008 Item: Qty: 1 Ref: 573 Direction to hazard right Size: 600 x 400 @ 100 X-Hgt
	ID: 002 Item: Qty: 2 Ref: 2704 Diverted traffic Size: 1130 x 731 @ 75 X-hgt		ID: 009 Item: Qty: 2 Ref: 2702 Diversion Ends Size: 1050 x 1000
	ID: 003 Item: Qty: 2 Ref: 2703 Diverted traffic Size: 1112 x 731 @ 75 X-hgt		ID: 010 Item: Qty: 2 Ref: 573 Direction to hazard left Size: 600 x 400 @ 100 X-Hgt
	ID: 004 Item: Qty: 2 Ref: 2703 Diverted traffic Size: 1112 x 731 @ 75 X-hgt		ID: 011 Item: Qty: 5 Ref: 7001 Road works ahead Size: 750 High
	ID: 005 Item: Qty: 2 Ref: 2704 Diverted traffic Size: 1130 x 731 @ 75 X-hgt		ID: 012 Item: Qty: 5 Ref: 7010.1 Nature of temporary hazard ahead - Road Ahead Closed Size: 1176 x 938 @ 75 X-hgt
	ID: 006 Item: Qty: 1 Ref: 2702 Diversion Size: 1050 x 1000		ID: 013 Item: Qty: 2 Ref: 7010.1 Nature of temporary hazard ahead - Road Closed Size: 782 x 788 @ 75 X-hgt
	ID: 007 Item: Qty: 1 Ref: 2702 Diversion Size: 1050 x 1000		

Drawing reference

007-000031-DW-CCE-TMA-RGN-100001-P01

Notes : J143489 -
97078557

Customer : MGW LTD
Location :
TANYBRYN 1
LLANGOEDMOR
CARDIGAN, Ceredigion
SA43 2LZ



Description :
- Road closure/ Diversion

Scale : NTS
PREPARED BY CCE CHECKED BY DGW APPROVED BY DW

Date : 07-10-2025

P01	07/10/2025	CCE	FIRST ISSUE	DGW	DW
REV	DATE	PREPARED BY	DESCRIPTION	CHECKED BY	APPROVED BY

