





CEINNEWYDD / NEW QUAY

FFORDD AR GAU
ROAD CLOSED

FFORDD AR GAU
ROAD CLOSED

FFORDD O'CH BLAEN
AE GAU
YN UNIG
ROAD AHEAD
CLOSED
ACCESS ONLY

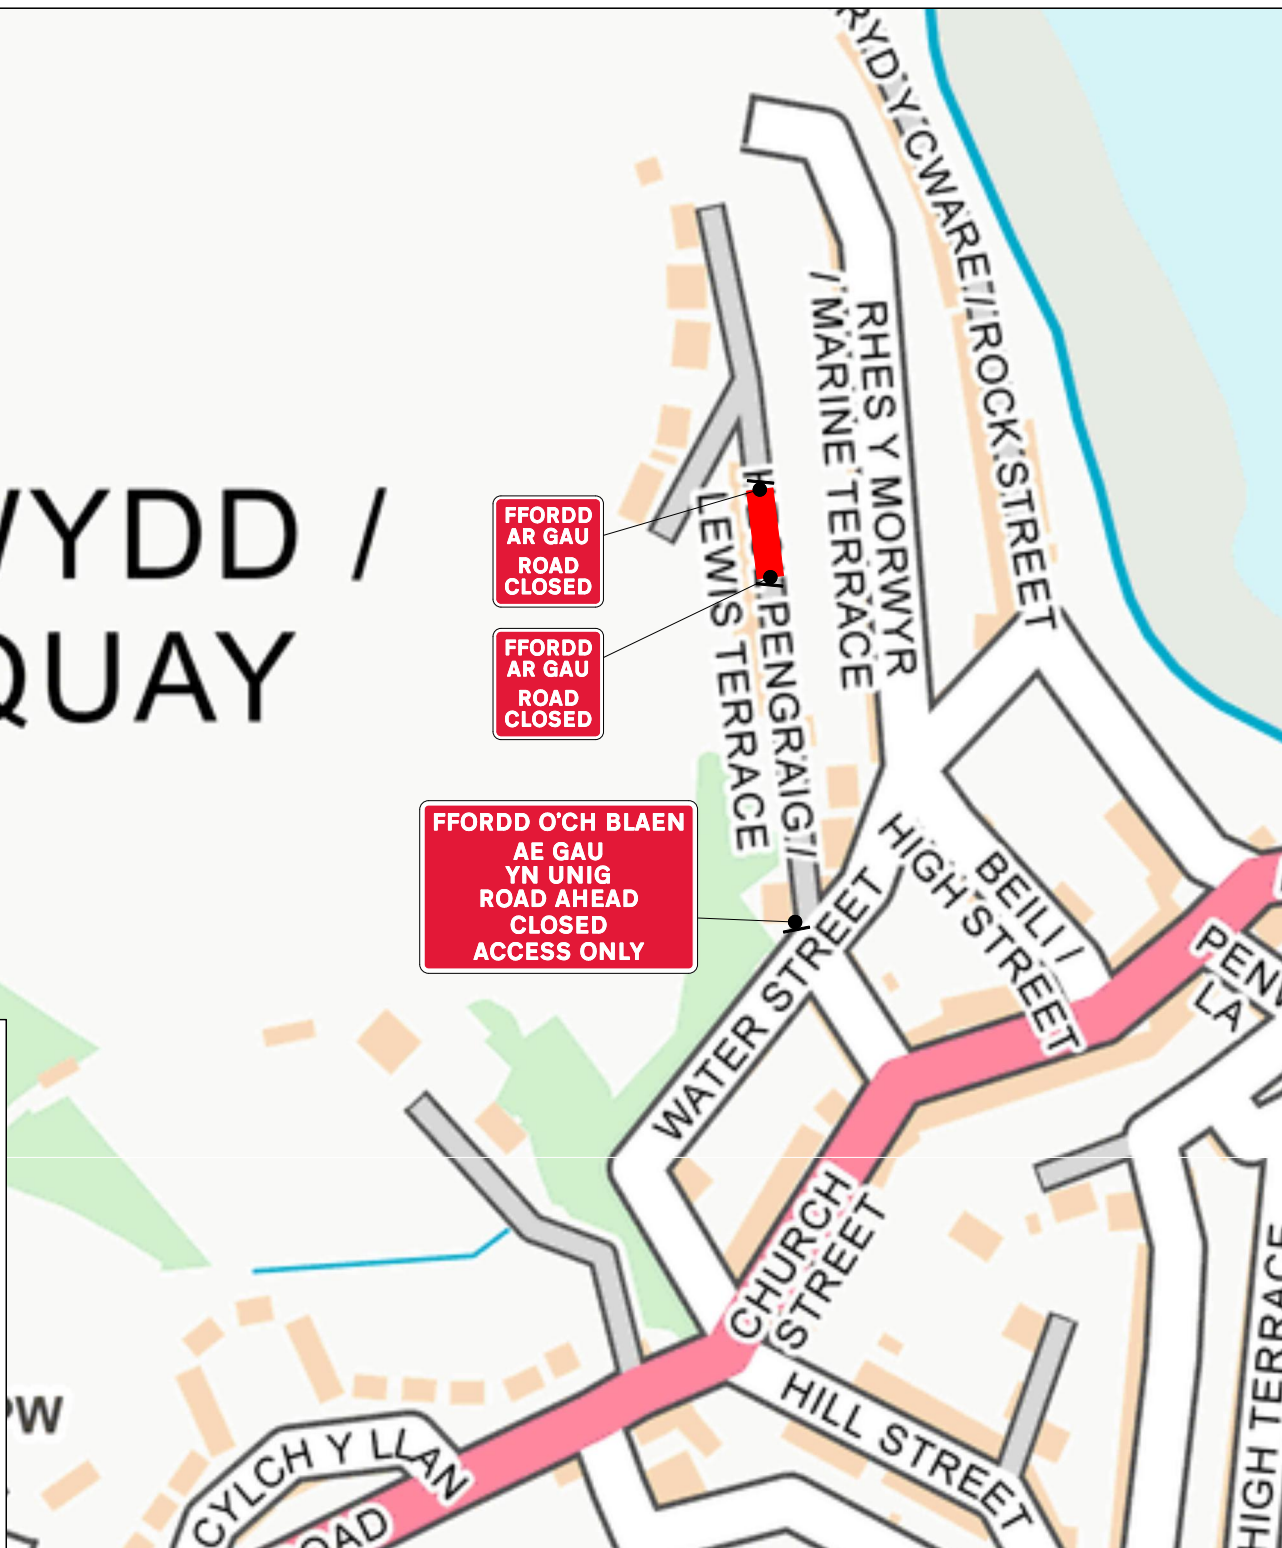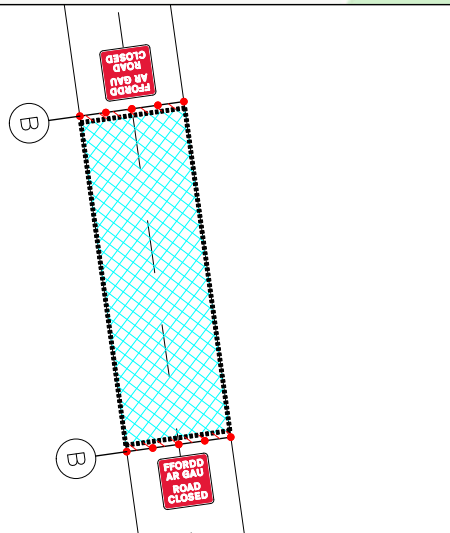

Go Traffic Management

This drawing has been produced for a specific client & project identified below and is not intended for use by any other person or for any other purpose. © Go Traffic Management

Risks

- Design completed from information provided + google maps desktop risk assessment
- Cone lamps must be used on all road with A speed limit of 40mph or more.

Notes

- All signs as per Chapter 8. Distances between cones to be 9m maximum unless otherwise noted.
- Distances between signs NOT to scale for purpose of clarity.
- All sign placement subject to available safe working space.
- The purpose of the Traffic Management Plan is for it to be used only as a guide and all traffic management equipment should be put out according to the 'Safety at Street Works and Road Works -- Code of Practice', i.e. Red Book & the 'Traffic Signs Manual Chapter 8', i.e. Yellow Book.
- Signs must be placed in accordance with TSM and the scheme RAMS pack.
- Site conditions may have changed since the design of the drawing any changes which subsequently affect the design need to be reported by the Traffic Management Operative & any changes implemented must comply with Chapter 8.

Key

Sign position and aspect of vision	Working Space
Cones	Diversion Route 1

MINIMUM 0.5M
SIDEWAYS & 0.5M
LONGWAYS SAFETY
ZONE MUST BE
ADHERED TO

Traffic Management must comply with The Safety at
Street Works and Road Works Code of Practice

**ADVANCE WARNING
THIS ROAD WILL BE
CLOSED XX/XX/XX
FOR XX DAY(S)**

Advance warning signs to place 2
weeks prior to work

DO NOT SCALE FROM THIS DRAWING		ROAD CLOSURE	
A	25/08/2024	AS DRAWN	
REV.	DATE	DESCRIPTION	

GTM
Go Traffic Management

Head Office: Go Traffic Management,
Chaddock Lane, Worsley, Manchester, M28 1XW
Tel: 0161 351 5370
www.gtm.co.uk


CERTIFIED
ISO 9001:2015
ISO 14001:2015

TRAFFIC MANAGEMENT PLAN

Client:  **Dŵr Cymru
Welsh Water**

Drawing Number: 1911454 -- 97601867

Drawing Title:
SHERIDON 10 LEWIS TER NEW
QUAY Ceredigion SA45 9PG

Design:	Technical Officer:	REV.
Name: R. Thomas	Michael Gardiner	
Signature:		A
Date: 25/08/2024	25/08/2024	