


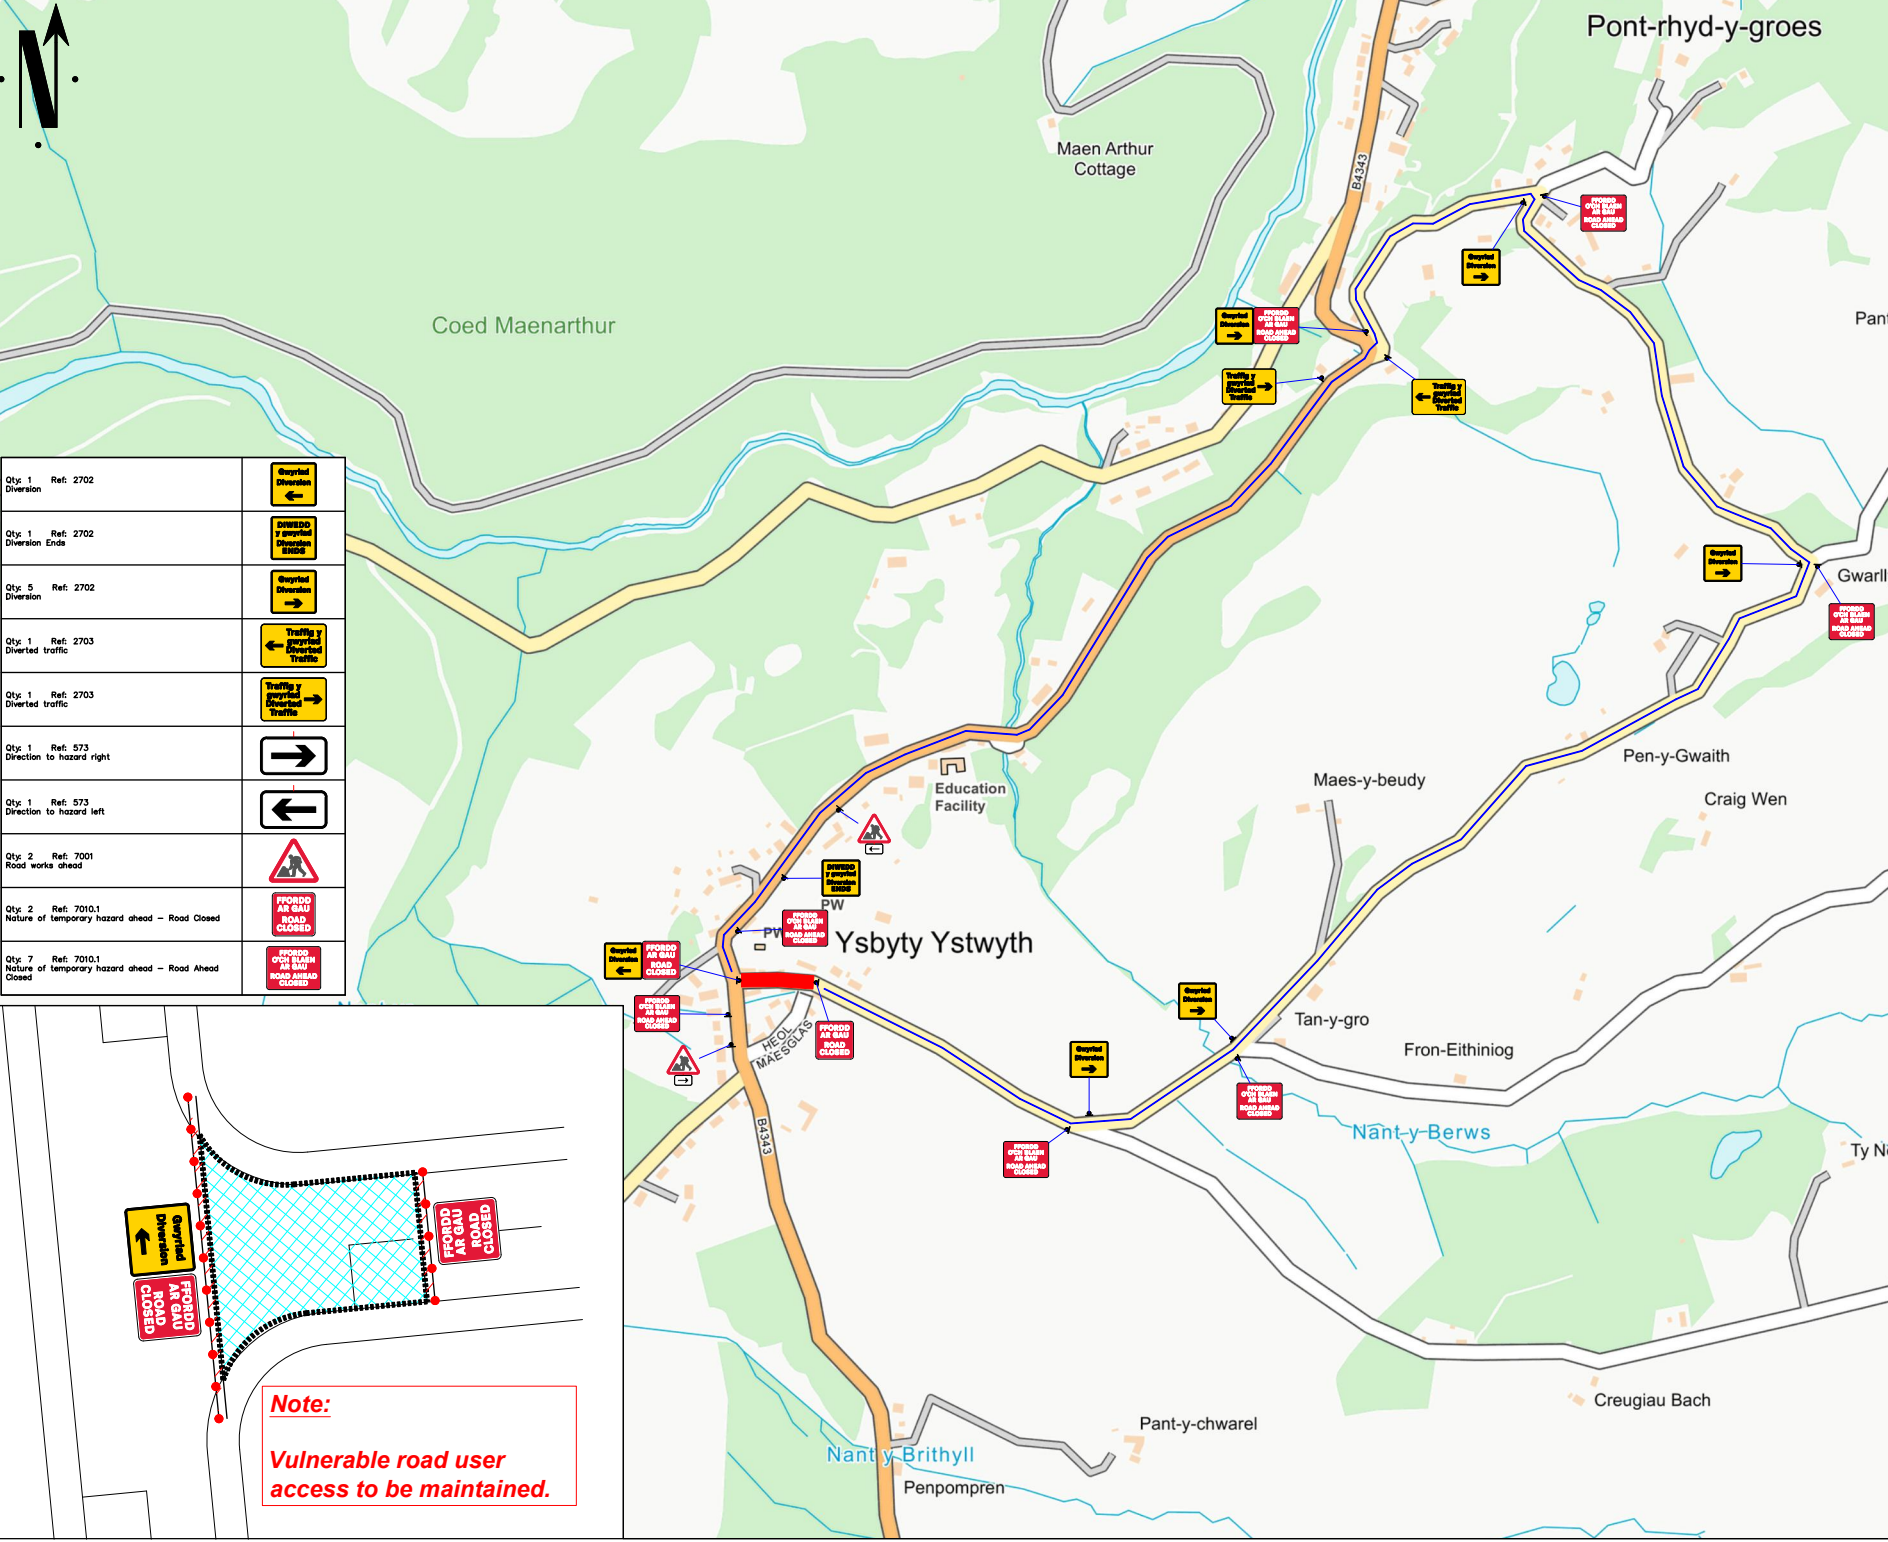

Qty: 1 Ref: 2702	Diversion	
Qty: 1 Ref: 2702	Diversion Ends	
Qty: 5 Ref: 2702	Diversion	
Qty: 1 Ref: 2703	Diverted traffic	
Qty: 1 Ref: 2703	Diverted traffic	
Qty: 1 Ref: 573	Direction to hazard right	
Qty: 1 Ref: 573	Direction to hazard left	
Qty: 2 Ref: 7001	Road works ahead	
Qty: 2 Ref: 7010.1	Nature of temporary hazard ahead - Road Closed	
Qty: 7 Ref: 7010.1	Nature of temporary hazard ahead - Road Ahead Closed	

Note:
Vulnerable road user access to be maintained.

Go Traffic Management

This drawing has been produced for a specific client & project identified below and is not intended for use by any other person or for any other purpose. © Go Traffic Management

Risks

- Design completed from information provided + google maps desktop risk assessment
- Cone lamps must be used on all road with A speed limit of 40mph or more.

Notes

- All signs as per Chapter 8. Distances between cones to be 9m maximum unless otherwise noted.
- Distances between signs NOT to scale for purposes of clarity.
- All sign placement subject to available safe working space.
- The purpose of the Traffic Management Plan is for it to be used only as a guide and all traffic management equipment should be put out according to the 'Safety at Street Works and Road Works - Code of Practice', i.e. Red Book & the 'Traffic Signs Manual Chapter 8', i.e. Yellow Book.
- Signs must be placed in accordance with TSM and the scheme RAMS pack.
- Site conditions may have changed since the design of the drawing any changes which subsequently affect the design need to be reported by the Traffic Management Operative & any changes implemented must comply with Chapter 8.

Key

	Sign position and aspect of vision		Working Space
	Cones		Diversion Route 1

CLOSED - C1046 FROM THE JUNCTION OF THE B4343 TO THE JUNCTION OF THE U1025
DIVERSION VIA - HEAD EAST ON C1046 FROM THE JUNCTION OF THE B4343 TO THE JUNCTION OF THE U1025 FOR APPROX 1.5KM. PROCEED ON U1025 FROM THE JUNCTION OF THE U1027 TO THE JUNCTION OF THE U1375 FOR APPROX 600M. PROCEED ON U1375 FROM THE JUNCTION WITH B4343 TO THE JUNCTION WITH THE U1377 FOR APPROX 320M, TURN LEFT AND STAY ON B4343 FOR APPROX 1.1KM AND VICE VERSA.

MINIMUM 0.5M SAFETY ZONE OF 0.5M MUST BE ADHERED TO
Traffic Management must comply with The Safety at Street Works and Road Works Code of Practice

ROAD SPEED

CROSS SECTION

DO NOT SCALE FROM THIS DRAWING		Road Closure	
A	03/08/26	AS DRAWN	
REV.	DATE	DESCRIPTION	

GTM

Go Traffic Management

Head Office: Go Traffic Management,
Chaddock Lane, Worsley, Manchester, M28 1XW
Tel: 0161 351 5370
www.gtm.co.uk

TRAFFIC MANAGEMENT PLAN

Client:

Drawing Number: 1885152.0001

Drawing Title:
Bryneithyn Ysbyty Ystwyth,
Ystrad Meurig,
Ceredigion,
SY25 6DE

Design:	Technical Officer:	REV:
Name: D.Smith	M.Gardner	
Signature:		A
Date: 03/08/26	03/08/26	