



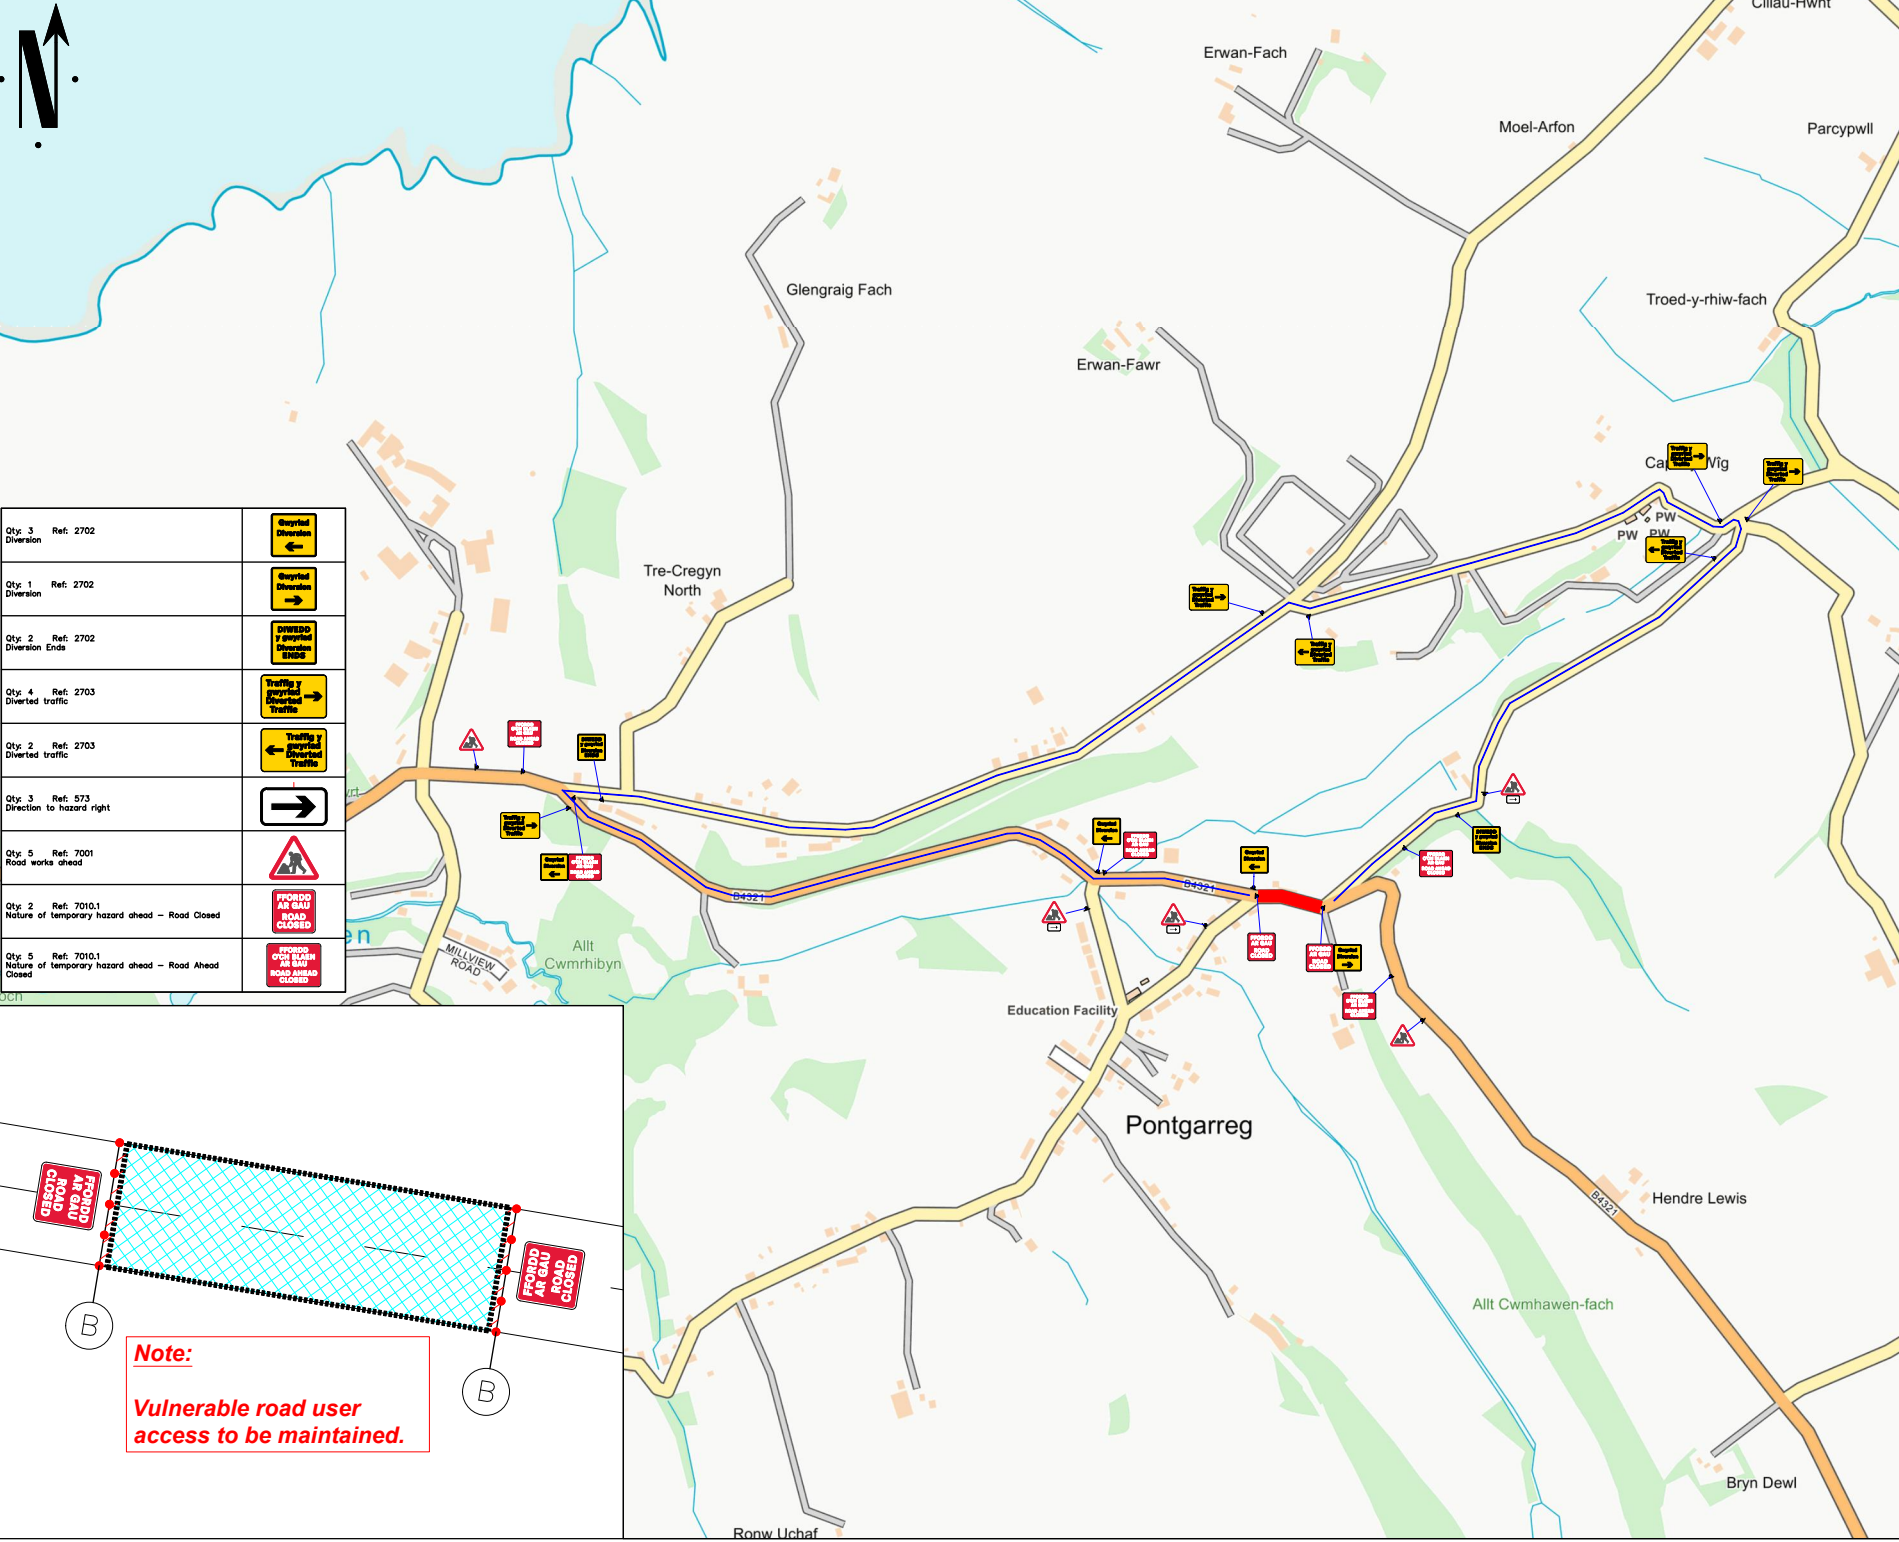

Qty: 3 Diversion	Ref: 2702	
Qty: 1 Diversion	Ref: 2702	
Qty: 2 Diversion Ends	Ref: 2702	
Qty: 4 Diverted traffic	Ref: 2703	
Qty: 2 Diverted traffic	Ref: 2703	
Qty: 3 Direction to hazard right	Ref: 573	
Qty: 5 Road works ahead	Ref: 7001	
Qty: 2 Ref: 7010.1 Nature of temporary hazard ahead - Road Closed		
Qty: 5 Ref: 7010.1 Nature of temporary hazard ahead - Road Ahead Closed		

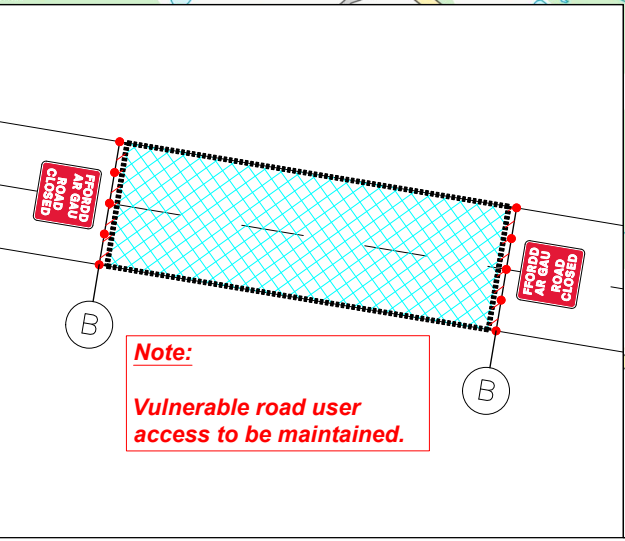

Go Traffic Management

This drawing has been produced for a specific client & project identified below and is not intended for use by any other person or for any other purpose. © Go Traffic Management

Risks

- Design completed from information provided + Google Maps desktop risk assessment
- Cone lamps must be used on all road with A speed limit of 40mph or more.

Notes

- All signs as per Chapter 8. Distances between cones to be 9m maximum unless otherwise noted.
- Distances between signs NOT to scale for purpose of clarity.
- All sign placement subject to available safe working space.
- The purpose of the Traffic Management Plan is for it to be used only as a guide and all traffic management equipment should be put out according to the 'Safety at Street Works and Road Works - Code of Practice', i.e. Red Book & the 'Traffic Signs Manual Chapter 8', i.e. Yellow Book.
- Signs must be placed in accordance with TSM and the scheme RAMS pack.
- Site conditions may have changed since the design of the drawing any changes which subsequently affect the design need to be reported by the Traffic Management Operative & any changes implemented must comply with Chapter 8.

Key

	Sign position and aspect of vision		Working Space
	Cones		Diversion Route 1

CLOSED - B4321 PONTGARREG
DIVERSION VIA: TURN ONTO C1012 FROM THE JUNCTION OF THE B4321 TO THE JUNCTION OF THE C1012, TURN LEFT ONTO C1012 FROM THE JUNCTION OF THE U5136 TO THE JUNCTION OF THE C1012, TURN LEFT ONTO C1012 FROM THE JUNCTION OF THE B4321 TO THE JUNCTION OF THE U5136, TURN LEFT ONTO B4321 AND Vice Versa.

MINIMUM 5M SAFETY ZONE OF 0.5M MUST BE ADHERED TO

Traffic Management must comply with The Safety at Street Works and Road Works Code of Practice

ROAD SPEED

30

CROSS SECTION

DO NOT SCALE FROM THIS DRAWING	Road Closure	
B	15/07/26	Amended as per client request
A	02/07/26	AS DRAWN
REV.	DATE	DESCRIPTION

GTM

Go Traffic Management

Head Office: Go Traffic Management, Chaddock Lane, Worsley, Manchester, M28 1XW
Tel: 0161 351 5370
www.gtm.co.uk

CERTIFIED
ISO 9001:2015
ISO 14001:2015

TRAFFIC MANAGEMENT PLAN

Client:

Drawing Number: 1838246.0001

Drawing Title: Brynawel, Llandysul, Ceredigion, SA44 6AW

Design:	Technical Officer:	REV.
Name: D.Smith	M.Gardner	
Signature:		B
Date: 15/07/26	15/07/26	