


Key

- Traffic sign
- Traffic cone/cylinder
- No waiting cone
- Pedestrian barrier
- Road Closure
- Diversion route

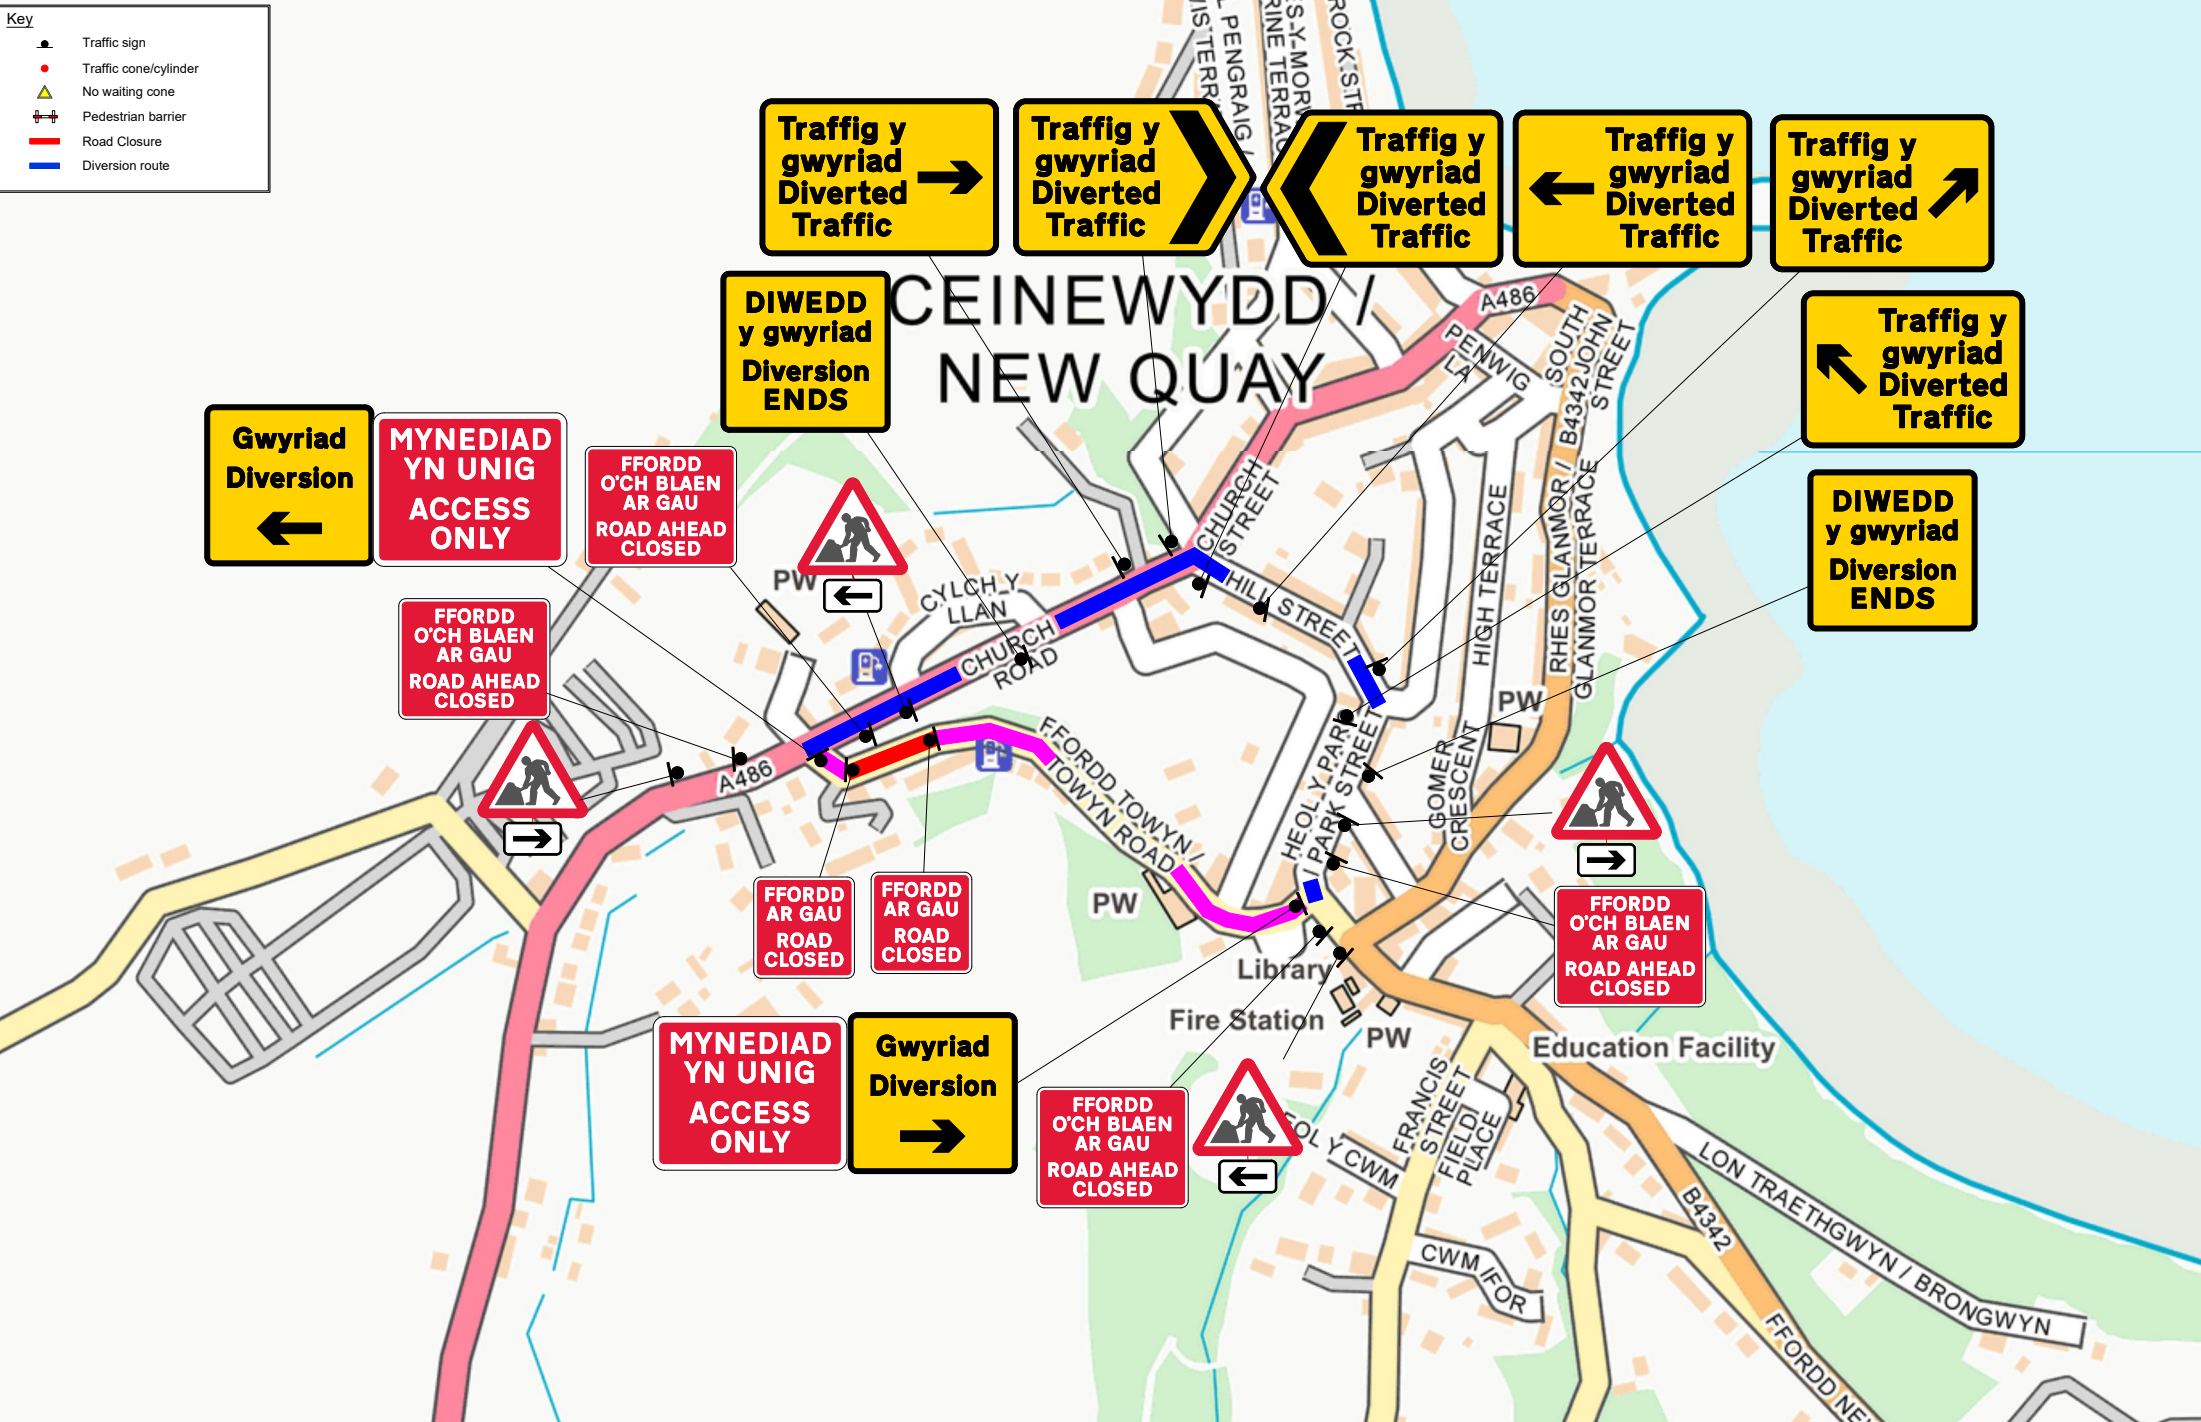

Drawing reference

007-000106-DW-KM-TMA-RGN-100001-P01

Notes : - 97130722
J144521



Customer : - M GROUP WATER

Location : Ty Ni RECTORY SQ
NEW QUAY
Ceredigion
SA45 9R



Description : - Road closure			-	-	-	-	-	-
Scale : NTS			Date : 29-10-2025			P01	29/10/2025	KM
PREPARED BY	KM	CHECKED BY	AT	APPROVED BY	DW	REV	DATE	PREPARED BY
			FIRST ISSUE			AT	DW	
			DESCRIPTION			CHECKED BY	APPROVED BY	

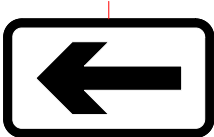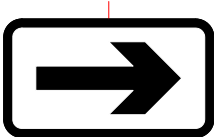

Sign Schedule		Sign Schedule	
	ID: 001 Qty: 2 Ref: 13.9 Schedule 13-9 : Temporary Information Size: 1324 x 1050 @ 100 X-Hgt		ID: 009 Qty: 1 Ref: 2704 Diverted traffic Size: 1130 x 731 @ 75 X-hgt
	ID: 002 Qty: 1 Ref: 2702 Diversion Size: 1050 x 1000		ID: 010 Qty: 1 Ref: 2704 Diverted traffic Size: 1130 x 731 @ 75 X-hgt
	ID: 003 Qty: 1 Ref: 2702 Diversion Size: 1050 x 1000		ID: 011 Qty: 2 Ref: 7010.1 Nature of temporary hazard ahead - Road Closed Size: 782 x 788 @ 75 X-hgt
	ID: 004 Qty: 2 Ref: 2702 Diversion Ends Size: 1050 x 1000		ID: 012 Qty: 4 Ref: 7010.1 Nature of temporary hazard ahead - Road Ahead Closed Size: 1176 x 938 @ 75 X-hgt
	ID: 005 Qty: 1 Ref: 2703 Diverted traffic Size: 1042 x 731 @ 75 X-hgt		ID: 013 Qty: 2 Ref: 573 Direction to hazard left Size: 600 x 400 @ 100 X-Hgt
	ID: 006 Qty: 1 Ref: 2703 Diverted traffic Size: 1042 x 731 @ 75 X-hgt		ID: 014 Qty: 2 Ref: 573 Direction to hazard right Size: 600 x 400 @ 100 X-Hgt
	ID: 007 Qty: 1 Ref: 2703 Diverted traffic Size: 1112 x 731 @ 75 X-hgt		ID: 015 Qty: 4 Ref: 7001 Road works ahead Size: 750 High
	ID: 008 Qty: 1 Ref: 2703 Diverted traffic Size: 1112 x 731 @ 75 X-hgt		