


ACCESS TO BE MAINTAINED BY MWS

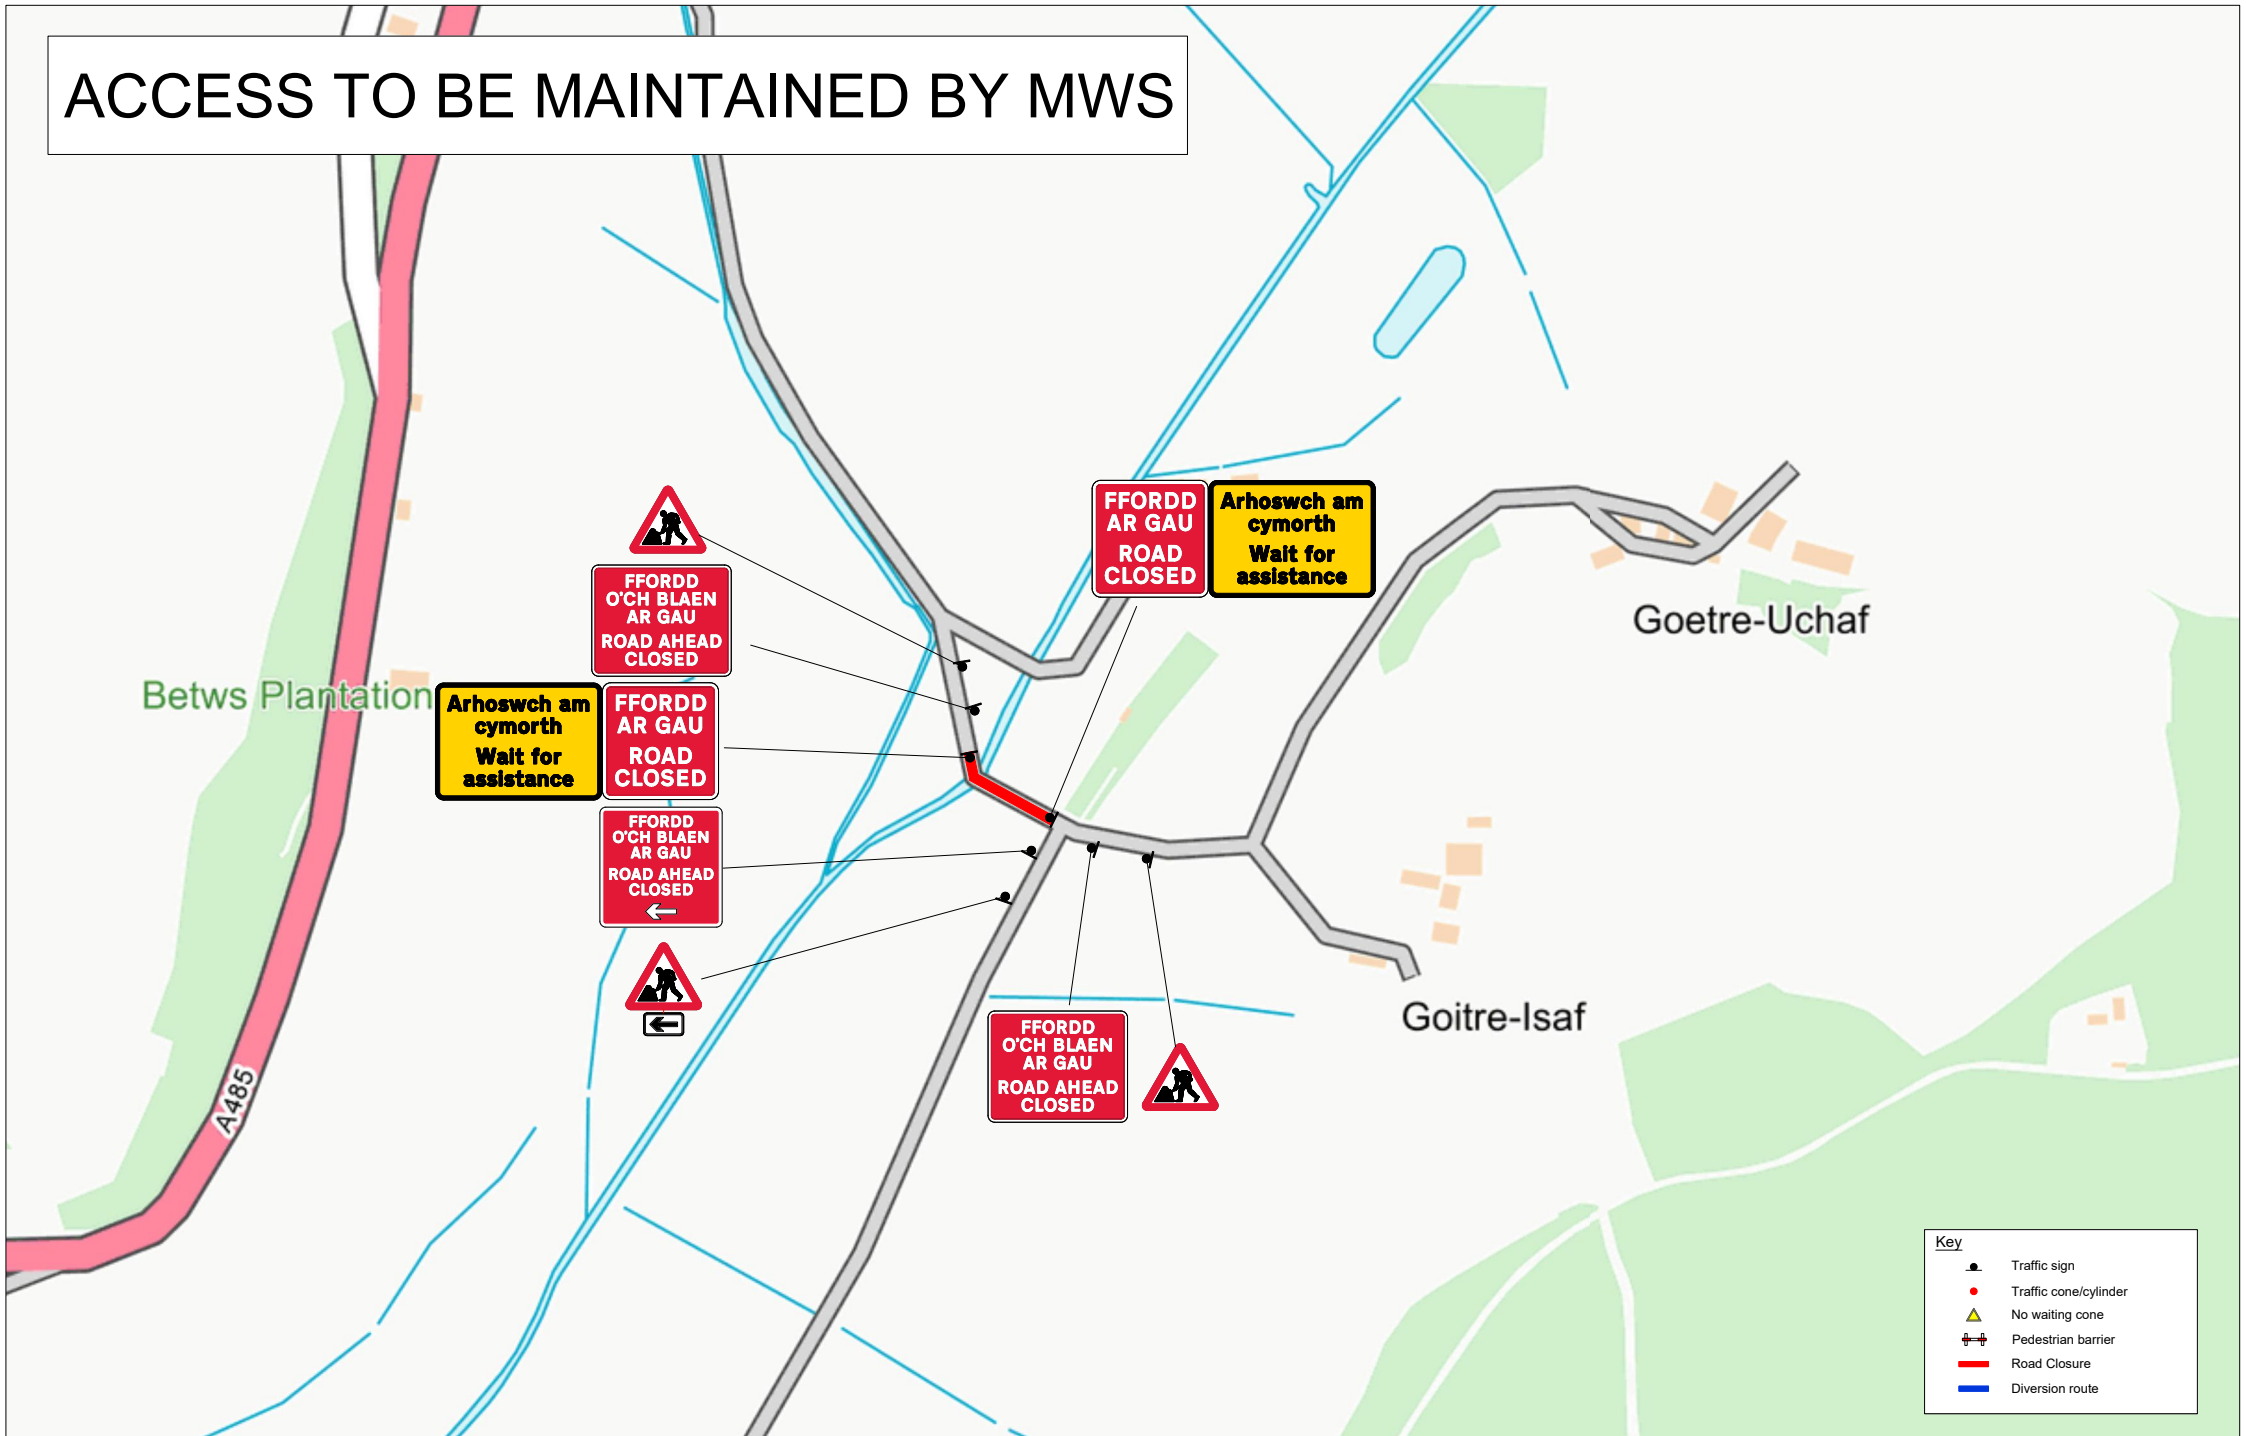

Drawing reference
007-000009-DW-DGW-TMA-RGN-100001-P01

Notes : -J143275 -
97079699

Customer : MGW LTD
Location :
GOITRE ISAF
Llangybi
Betws Bledrws
Ceredigion SA48 8N



Description :
Road Closure

Scale : NTS

Date : 01-10-2025

PREPARED BY	DGW	CHECKED BY	KM	APPROVED BY	DW

-	-	-	-	-	-
-	-	-	-	-	-
-	-	-	-	-	-
P01	01/10/2025	DGW	FIRST ISSUE	KM	DW
PREPARED BY	DESCRIPTION	CHECKED BY	APPROVED BY		



