



**LICENSING ACT 2003  
PREMISES LICENCE**

Cyngor Sir **Ceredigion** County Council

**Premises licence number**

**PRM 0186**

**Part 1 - Premises details**

<b>Postal address of premises, or if none, ordnance survey map reference or description</b>  <b>SPAR LINCOLN STORES LINCOLN STREET</b>	
<b>Post town</b> <b>LLANDYSUL</b>	<b>Post code</b> <b>SA44 4BS</b>
<b>Telephone number</b> <b>01559 362 501</b>	

<b>Where the licence is time limited the dates</b>  <b>LICENCE NOT TIME LIMITED</b>
---

<b>Licensable activities authorised by the licence</b>  <b>SALE BY RETAIL OF ALCOHOL</b>
--

**The times the licence authorises the carrying out of licensable activities**

**SALE BY RETAIL OF ALCOHOL**

**MON - SAT            08.00 to 23.00**

**SUN                    10.00 to 22.30**

**GOOD FRIDAY      08.00 to 22.30**

**CHRISTMAS DAY 12 noon to 15.00 and 19.00 to 22.30**

**The opening hours of the premises**

**NOT SPECIFIED BY LICENCE**

**Where the licence authorises supplies of alcohol whether these are on and/  
or off supplies**

**OFF SALES ONLY**

**Name, (registered) address, telephone number and email (where relevant) of holder of premises licence**

**DYFED RHYS THOMAS**

**Registered number of holder, for example company number, charity number (where applicable)**

**Name, address and telephone number of designated premises supervisor where the premises licence authorises the supply of alcohol**

**DYFED RHYS THOMAS**

**Personal licence number and issuing authority of personal licence held by designated premises supervisor where the premises licence authorises for the supply of alcohol**

**CER 0587**

**CEREDIGION COUNTY COUNCIL**

## **Annex 1 - Mandatory conditions**

### **Mandatory conditions where licence authorises supply of alcohol**

- (1) No supply of alcohol may be made under the premises licence—
  - (a) at a time when there is no designated premises supervisor in respect of the premises licence, or
  - (b) at a time when the designated premises supervisor does not hold a personal licence or his personal licence is suspended.
- (2) Every supply of alcohol under the premises licence must be made or authorised by a person who holds a personal licence.

### **Mandatory condition where the premises licence includes a Condition that at specified times one or more individuals must be at the premises to carry out a security activity:**

- (1) Each such individual must be licensed by the Security Industry Authority.
- (2) But nothing in (1) above requires such a condition to be imposed—
  - (a) in respect of premises within paragraph 8(3)(a) of Schedule 2 to the Private Security Industry Act 2001 (c. 12) (premises with premises licences authorising plays or films), or
  - (b) in respect of premises in relation to—
    - (i) any occasion mentioned in paragraph 8(3)(b) or (c) of that Schedule (premises being used exclusively by club with club premises certificate, under a temporary event notice authorising plays or films or under a gaming licence), or
    - (ii) any occasion within paragraph 8(3)(d) of that Schedule (occasions prescribed by regulations under that Act).
- (3) For the purposes of this section—
  - (a) “security activity” means an activity to which paragraph 2(1)(a) of that Schedule applies, and
  - (b) paragraph 8(5) of that Schedule (interpretation of references to an occasion) applies as it applies in relation to paragraph 8 of that Schedule.


## **Annex 2 - Conditions consistent with the operating Schedule**

The Licence is limited to the sale of alcohol for consumption off the premises during the hours:

Monday to Saturday :	08.00 to 23.00
Sundays :	10.00 to 22.30
Good Friday :	08.00 to 22.30
Christmas Day :	12 noon to 15.00 and 19.00 to 22.30

**Annex 3 - Conditions attached after a hearing by the licensing authority**

Annex 4 – Plans

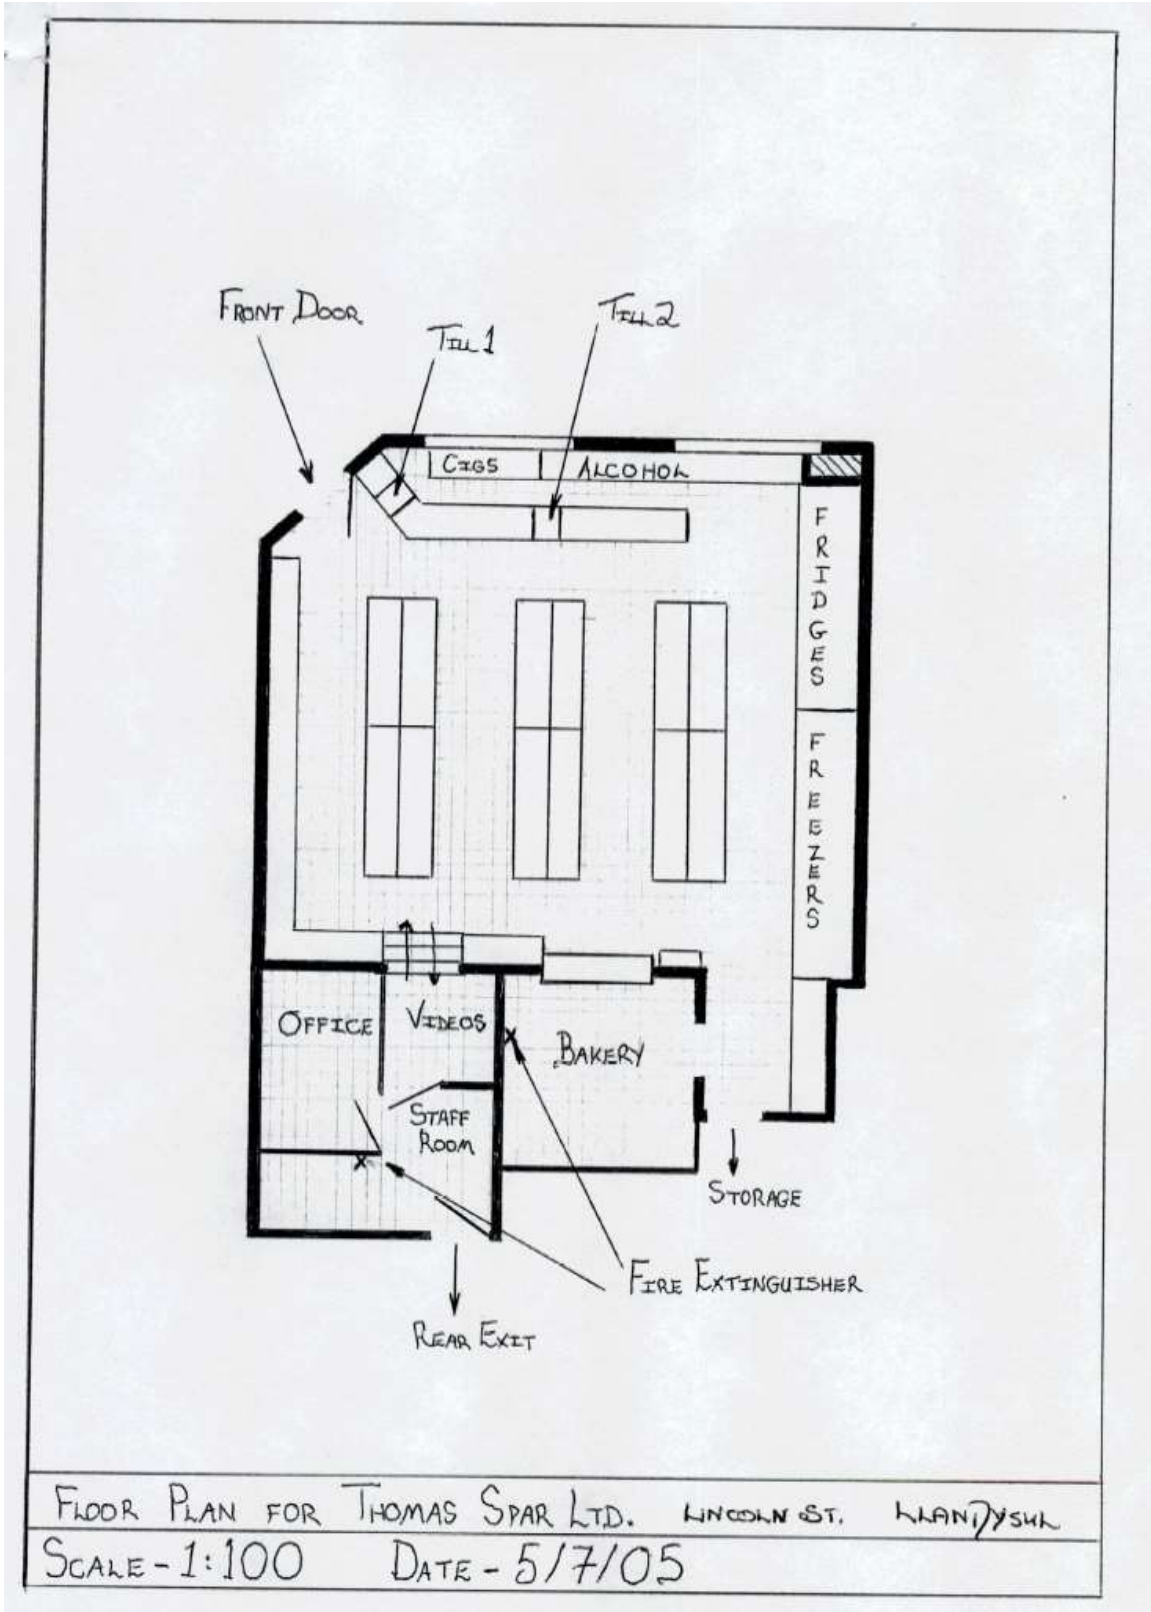

FLOOR PLAN FOR THOMAS SPAR LTD. LINCOLN ST. LLANDYSUL  
SCALE - 1:100 DATE - 5/7/05