

Key

01A

ADVANCED WARNING
ACCESS TO ROAD AHEAD
CLOSED ON ____ TO ____
FOR ____ DAY(S)
FROM ____ TO ____

P7105

750mm

01

FFORDD AR
GAU
ROAD
CLOSED

02

03

DIWEDD
y gwyriad
Diversión
ENDS

04

Traffig y gwyriad
Diverted traffic

05

Traffig y gwyriad
Diverted traffic

06

Traffig y gwyriad
Diverted traffic

07

Gwyriad
Diversión

08

Gwyriad
Diversión

09

Gwyriad
Diversión

10

FFORDD
YMLAEN AR
GAU
ROAD AHEAD
CLOSED

11

Traffig y
Gwyriad
Diverted
Traffic

12

Traffig y
Gwyriad
Diverted
Traffic

13


Traffig y
Gwyriad
Diverted
Traffic

14

Traffig y
Gwyriad
Diverted
Traffic

15

FFORDD YMLAEN
AR GAU
MYNEDIAD I
BRESWYLWYR YN UNIG
ROAD AHEAD CLOSED
RESIDENT ACCESS ONLY

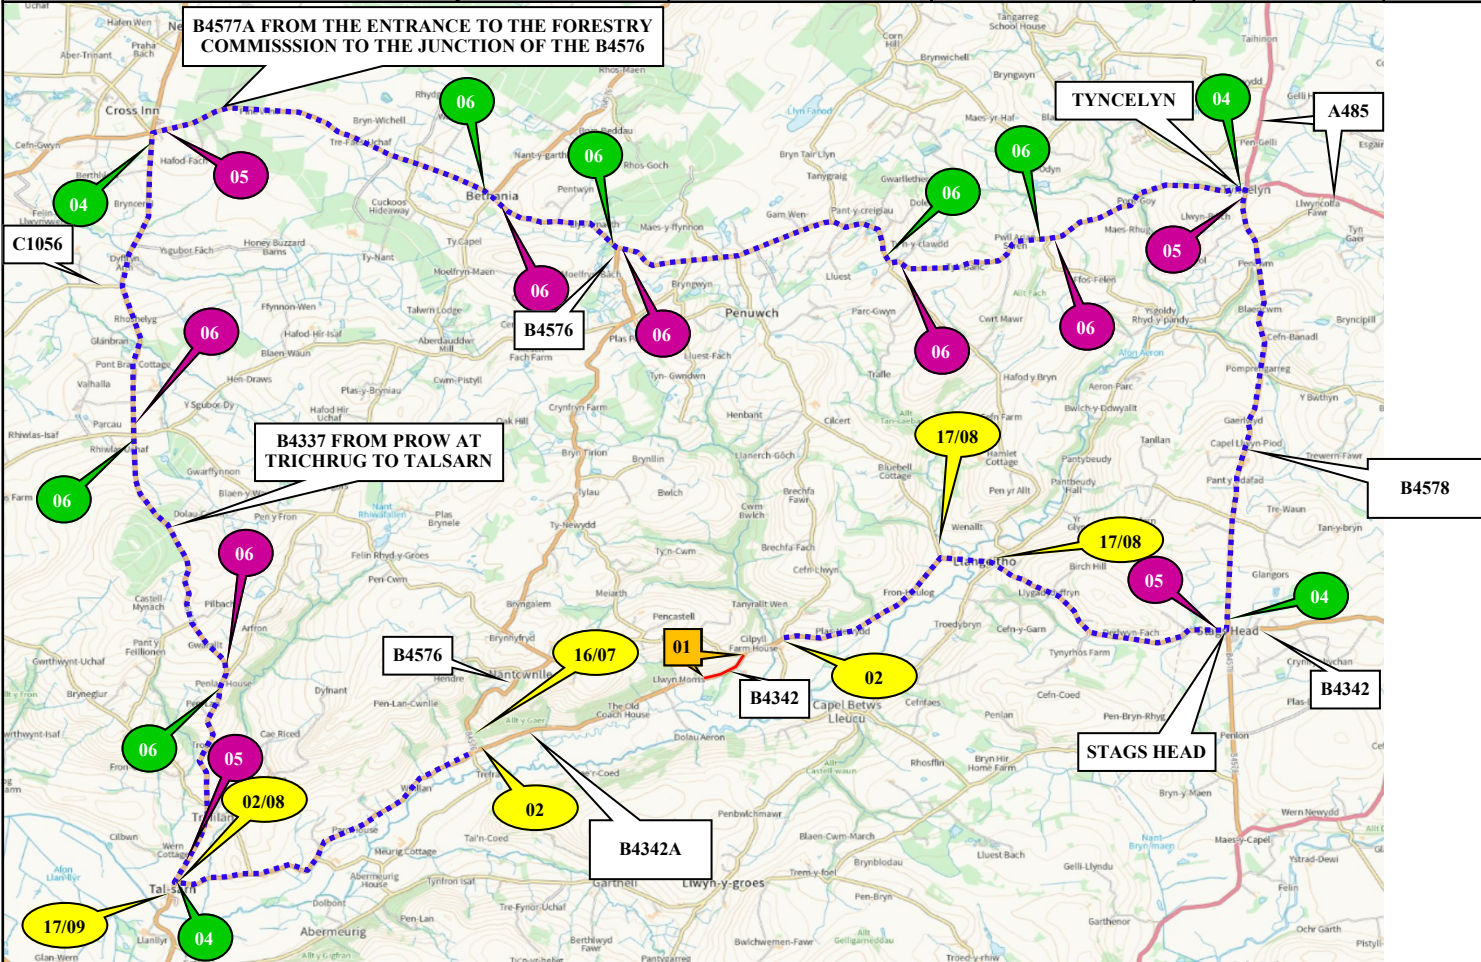

16

FFORDD
YMLAEN AR
GAU
ROAD AHEAD
CLOSED

17

FFORDD
YMLAEN AR
GAU
ROAD AHEAD
CLOSED

18

19

Barriers, cones and flashing
lamps required each end of
road closure

Sunbelt Rentals UK (Traffic Management)
Kemble Airfield Enterprise Park
Cirencester Road
Kemble
GL7 6BQ
☎ 03700 500 792
☎ 0845 004 7105

Note

1. All equipment shall be approved and shall comply with the Department Of Transport specification MCE0111. This drawing does not show the normal road works signage that will be required as per Chapter 8.
2. All signs to be in accordance with TSRGD 2016 and to minimum class retroreflective.
3. Minimum height of lettering to be 60mm and sign boards to be 1000mm (750mm where appropriate).
This drawing is protected by copyright and the information contained therein is confidential.
This drawing may not be copied and the information therein may not be used, or disclosed to a third party, wholly or in part with the written permission of Sunbelt Rentals UK (Traffic Management).

CROWN COPYRIGHT DATA REPRODUCED BY PERMISSION OF THE CONTROLLER OF HMSO

CLIENT DETAILS	REP/DEPOT	DRAWN BY	ADDRESS
OPENREACH	KF/220	KF/220	B4342A,
DATE	SHEET No	VERSION NUMBER	LAMPETER,
27/08/2025	1 OF 1	001	CARDIGANSHIRE
AMENDED DATE	AMENDED BY	SCALE	SA48 8QH
XX/XX/XXXX	XX/XXX	NOT TO SCALE	BUS ROUTE AFFECTED
This layout is for installation by NRSWA, Lantra 12A,12B,12D qualified persons.			✓

ROAD CLOSURE
DIVERSION

CLOCKWISE DIVERSION
ANTI-CLOCKWISE DIVERSION
ROAD CLOSURE SIGN

ROAD CLOSURE LENGTH (APPROX)

190 M

ROAD CLOSURE WIDTH (APPROX)

5.5 M

Contract Number

220-S012476