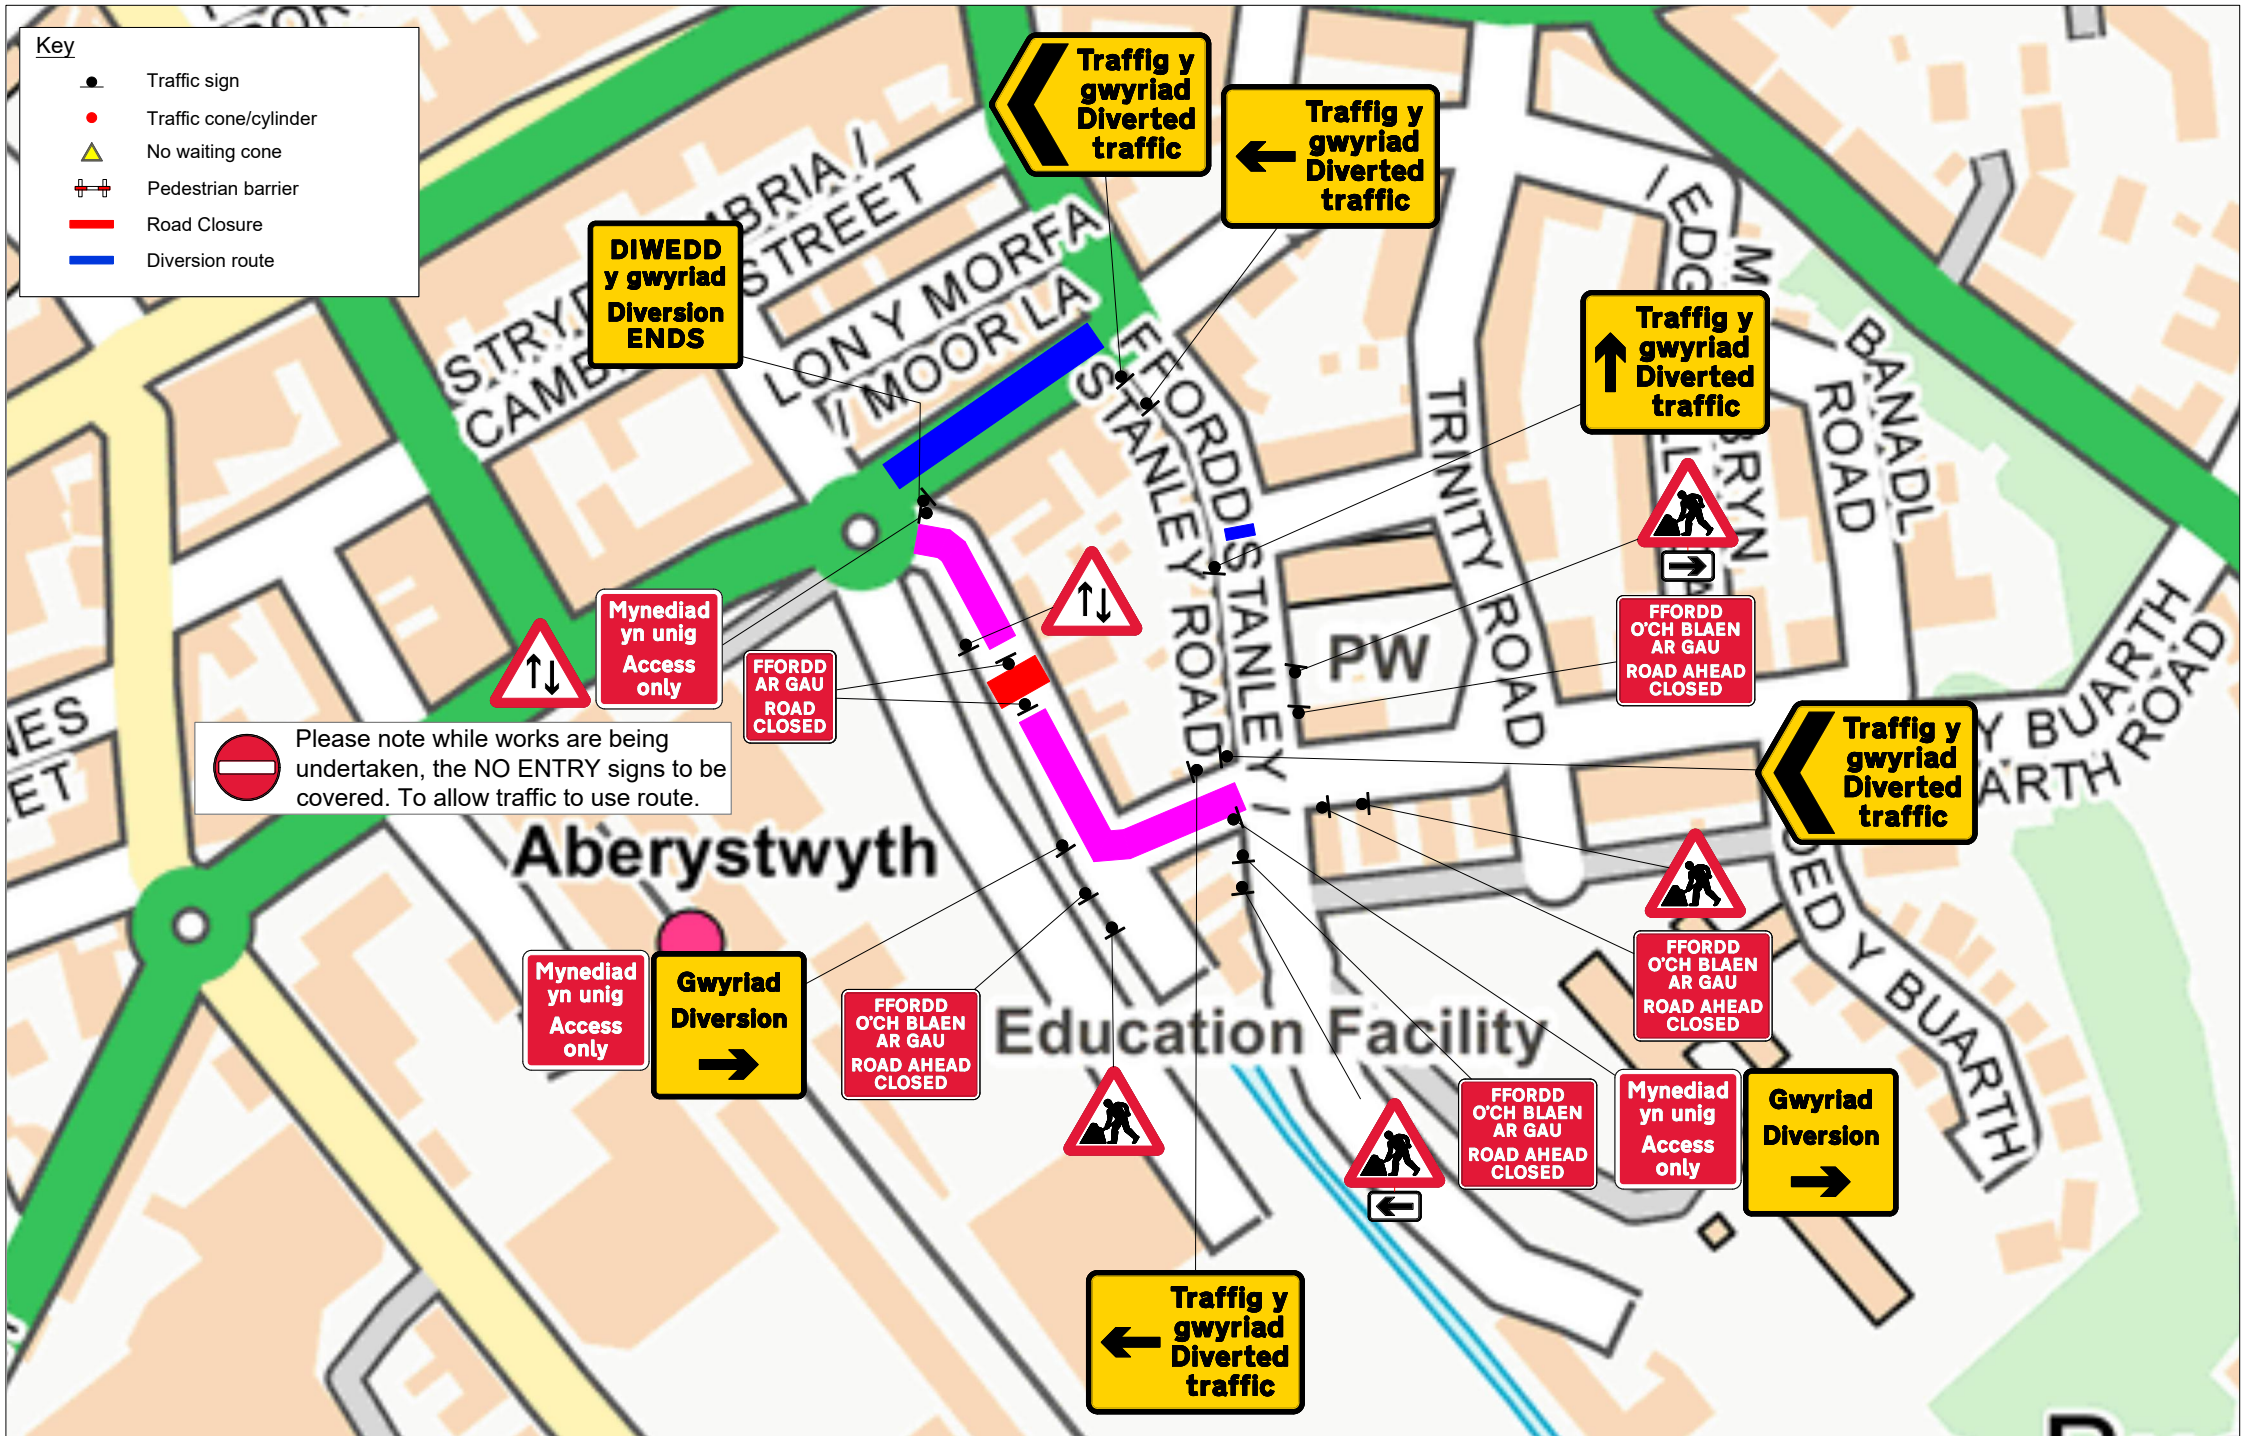


Key

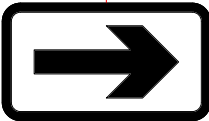
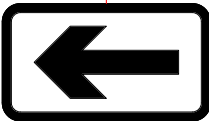
- Traffic sign
- Traffic cone/cylinder
- No waiting cone
- Pedestrian barrier
- Road Closure
- Diversion route



Please note while works are being undertaken, the NO ENTRY signs to be covered. To allow traffic to use route.

Drawing reference		Customer : MGW LTD		Description :		-	-	-	-	-	-
010-000017-DW-CCE-TMA-RGN-100001-P01		Location : MINAFON		7 ELM TREE AVE		-	-	-	-	-	-
Notes : J143497 - 96996629		ABERYSTWYTH		Ceredigion SY23 1L		-	-	-	-	-	-
		QR Code		Scale : NTS		Date : 07-10-2025		P01	07/10/2025	CCE	FIRST ISSUE
				PREPARED BY		CCE		CHECKED BY	KM	APPROVED BY	DW
								REV	DATE	PREPARED BY	DESCRIPTION
								CHECKED BY	KM	APPROVED BY	DW

core highways

Sign Schedule		Sign Schedule	
	ID: 001 Item: Qty: 2 Ref: 521 Two-way traffic Size: 750 High		ID: 007 Item: Qty: 1 Ref: 2702 Diversion Ends Size: 1050 x 1000
	ID: 002 Item: Qty: 3 Ref: 13.9 Schedule 13-9 : Temporary Information Size: 1106 x 1050 @ 100 X-Hgt		ID: 008 Item: Qty: 1 Ref: 573 Direction to hazard right Size: 600 x 400 @ 100 X-Hgt
	ID: 003 Item: Qty: 2 Ref: 2702 Diversion Size: 1050 x 1000		ID: 009 Item: Qty: 1 Ref: 573 Direction to hazard left Size: 600 x 400 @ 100 X-Hgt
	ID: 004 Item: Qty: 1 Ref: 2703 Diverted traffic Size: 962 x 731 @ 75 X-hgt		ID: 010 Item: Qty: 4 Ref: 7001 Road works ahead Size: 750 High
	ID: 005 Item: Qty: 2 Ref: 2703 Diverted traffic Size: 1112 x 731 @ 75 X-hgt		ID: 011 Item: Qty: 4 Ref: 7010.1 Nature of temporary hazard ahead - Road Ahead Closed Size: 1176 x 938 @ 75 X-hgt
	ID: 006 Item: Qty: 2 Ref: 2704 Diverted traffic Size: 1130 x 731 @ 75 X-hgt		ID: 012 Item: Qty: 2 Ref: 7010.1 Nature of temporary hazard ahead - Road Closed Size: 782 x 788 @ 75 X-hgt

Drawing reference

010-000017-DW-CCE-TMA-RGN-100001-P01

Notes : J143497 - 96996629

Customer : MGW LTD

Location : MINAFON
7 ELM TREE AVE
ABERYSTWYTH
Ceredigion SY23 1L



Description :				-	-	-	-	-	-
- Road closure/ Diversion				-	-	-	-	-	-
Scale : NTS				Date : 07-10-2025		P01	07/10/2025	CCE	FIRST ISSUE
PREPARED BY	CCE	CHECKED BY	KM	APPROVED BY	DW	REV	DATE	PREPARED BY	DESCRIPTION
								CHECKED BY	APPROVED BY

