
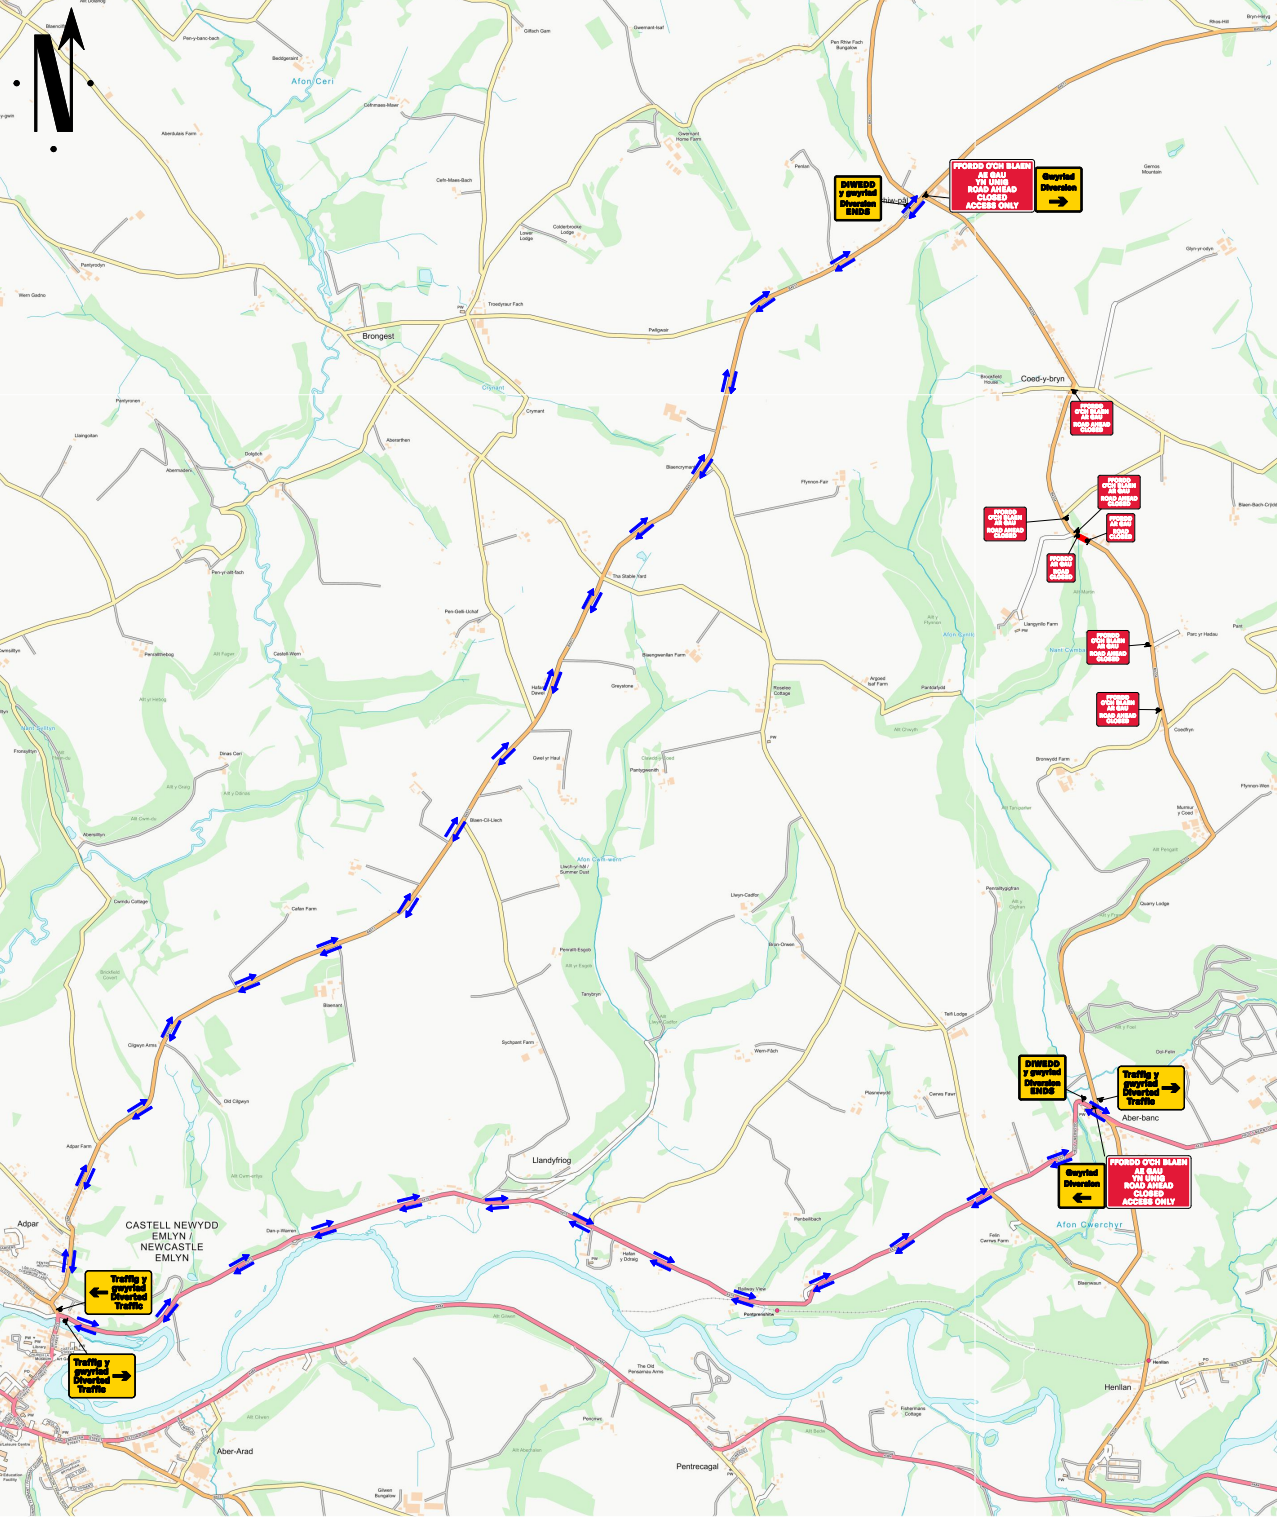


Qty: 2 Ref: 13.9 WELSH RACA0	FFRDD O'CH BLAEN AE GAU YN UNIG ROAD AHEAD CLOSED ACCESS ONLY
Qty: 1 Ref: 2702 Diversion	Gwyrriad Diversion ←
Qty: 2 Ref: 2702 Diversion Ends	DIWEDD y gwyriad Diversion ENDS
Qty: 1 Ref: 2702 Diversion	Gwyrriad Diversion →
Qty: 2 Ref: 2703 Diverted traffic	Traffig y gwyriad Diverted Traffic →
Qty: 1 Ref: 2703 Diverted traffic	Traffig y gwyriad Diverted Traffic ←
Qty: 2 Ref: 7010.1 Nature of temporary hazard ahead - Road Closed	FFRDD AR GAU ROAD CLOSED
Qty: 5 Ref: 7010.1 Nature of temporary hazard ahead - Road Ahead Closed	FFRDD O'CH BLAEN AR GAU ROAD AHEAD CLOSED

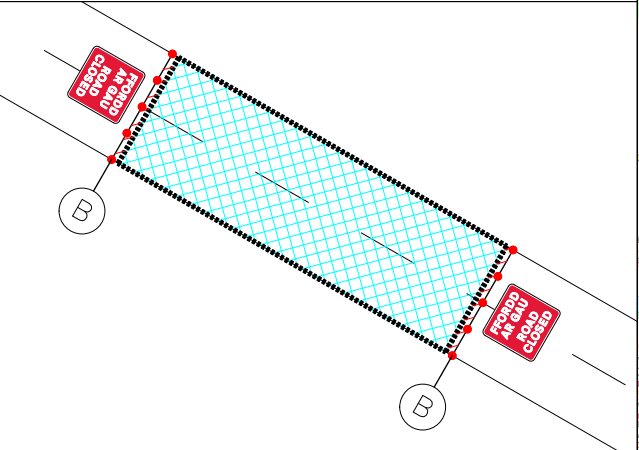

Go Traffic Management

This drawing has been produced for a specific client & project identified below and is not intended for use by any other person or for any other purpose. © Go Traffic Management

- Risks**
- Design completed from information provided + google maps desktop risk assessment
 - Cone lamps must be used on all road with A speed limit of 40mph or more.
- Notes**
- All signs as per Chapter 8. Distances between cones to be 9m maximum unless otherwise noted.
 - Distances between signs NOT to scale for purpose of clarity.
 - All sign placement subject to available safe working space.
 - The purpose of the Traffic Management Plan is for it to be used only as a guide and all traffic management equipment should be put out according to the 'Safety at Street Works and Road Works - Code of Practice', i.e. Red Book & the 'Traffic Signs Manual Chapter 8', i.e. Yellow Book.
 - Signs must be placed in accordance with TSM and the scheme RAMS pack.
 - Site conditions may have changed since the design of the drawing any changes which subsequently affect the design need to be reported by the Traffic Management Operative & any changes implemented must comply with Chapter 8.

Key	
	Sign position and aspect of vision
	Cone
	Working Space
	Diversion Route 1
	Access to closure

84334 CLOSED - DIVERSION VIA - A475 B4571 & VICE VERSA

**MINIMUM 0.5M
SIDEWAYS & 0.5M
LONGWAYS SAFETY
ZONE MUST BE
ADHERED TO**

Traffic Management must comply with The Safety at Street Works and Road Works Code of Practice

**ADVANCE WARNING
THIS ROAD WILL BE
CLOSED XXXXXX
FOR XX DAY(S)**

Advance warning signs to place 2 weeks prior to work

DO NOT SCALE FROM THIS DRAWING		ROAD CLOSURE
A	13/07/2026	AS DRAWN
REV.	DATE	DESCRIPTION

Head Office: Go Traffic Management,
Chaddock Lane, Worsley, Manchester, M28 1XW
Tel: 0161 351 5370
www.gtm.co.uk

TRAFFIC MANAGEMENT PLAN

Client:

Drawing Number: 1858795 – 97540231

Drawing Title: BLAENLLAN MAESLLYN
LLANDYSUL Ceredigion SA44 5LU

Design:	Technical Officer:	REV.
Name: R. Thomas	Michael Gardiner	
Signature:		A
Date: 13/07/2026	13/07/2026	