
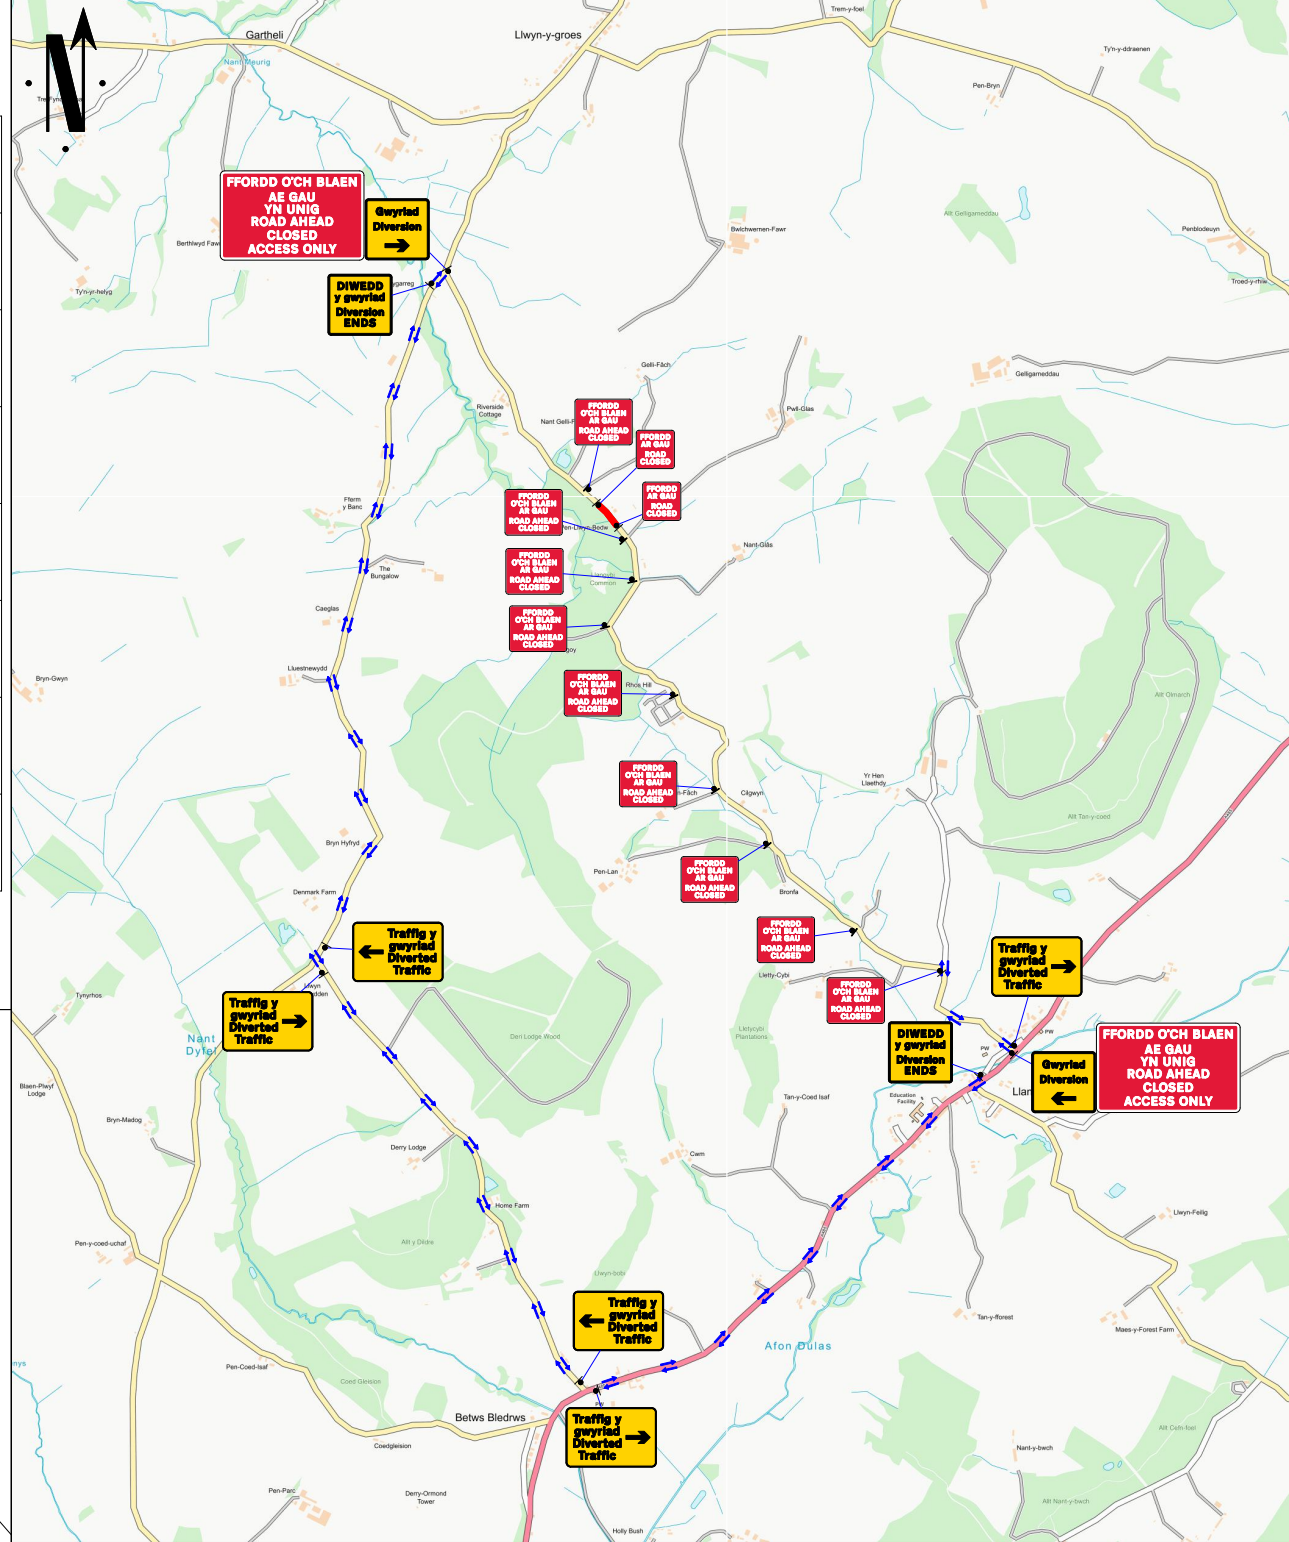


Qty: 2 Ref: 13.9 WELSH RACAO	FFORDD O'CH BLAEN AE GAU YN UNIG ROAD AHEAD CLOSED ACCESS ONLY
Qty: 2 Ref: 2702 Diversion Ends	DIWEDD y gwyriad Diversion ENDS
Qty: 1 Ref: 2702 Diversion	Gwyriad Diversion ←
Qty: 1 Ref: 2702 Diversion	Gwyriad Diversion →
Qty: 3 Ref: 2703 Diverted traffic	Traffig y gwyriad Diverted Traffic →
Qty: 2 Ref: 2703 Diverted traffic	Traffig y gwyriad Diverted Traffic ←
Qty: 2 Ref: 7010.1 Nature of temporary hazard ahead – Road Closed	FFORDD AR GAU ROAD CLOSED
Qty: 9 Ref: 7010.1 Nature of temporary hazard ahead – Road Ahead Closed	FFORDD O'CH BLAEN AR GAU ROAD AHEAD CLOSED

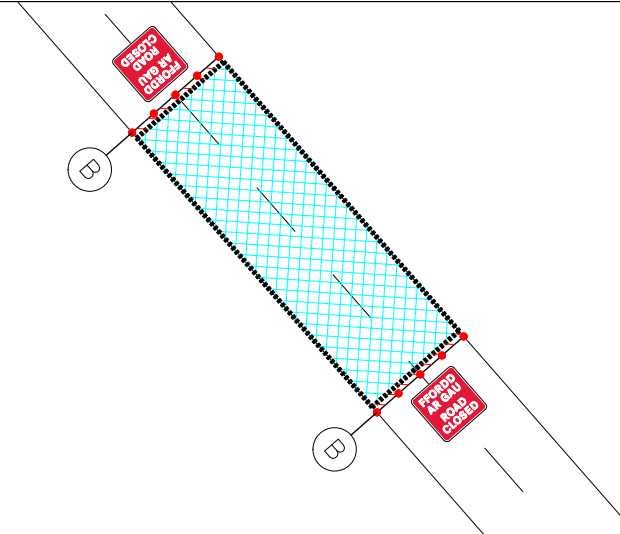

Go Traffic Management

This drawing has been produced for a specific client & project identified below and is not intended for use by any other person or for any other purpose. © Go Traffic Management

Risks

- Design completed from information provided + google maps desktop risk assessment
- Cone lamps must be used on all road with A speed limit of 40mph or more.

Notes

- All signs as per Chapter 8. Distances between cones to be 9m maximum unless otherwise noted.
- Distances between signs NOT to scale for purpose of clarity.
- All sign placement subject to available safe working space.
- The purpose of the Traffic Management Plan is for it to be used only as a guide and all traffic management equipment should be put out according to the "Safety at Street Works and Road Works - Code of Practice", i.e. Red Book & the "Traffic Signs Manual Chapter 8", i.e. Yellow Book.
- Signs must be placed in accordance with TSM and the scheme RAMS pack.
- Site conditions may have changed since the design of the drawing any changes which subsequently affect the design need to be reported by the Traffic Management Operative & any changes implemented must comply with Chapter 8.

Key	
	Working Space
	Diversion Route 1

C1020 FROM THE ENTRANCE TO MASSYFOREST FARM TO THE JUNCTION OF THE C1011 CLOSED - DIVERSION VIA - C1011 FROM THE ENTRANCE TO THE PROPERTY KNOWN AS FFERM Y BANC TO THE JUNCTION OF THE C1011 A465 & VICE VERSA

MINIMUM 0.5M
SIDEWAYS & 0.5M
LONGWAYS SAFETY
ZONE MUST BE
ADHERED TO

Traffic Management must comply with The Safety at Street Works and Road Works Code of Practice

ADVANCE WARNING
THIS ROAD WILL BE
CLOSED XXXXXX
FOR XX DAY(S)

Advance warning signs to place 2 weeks prior to work

DO NOT SCALE FROM THIS DRAWING		ROAD CLOSURE	
A	20/08/2020	AS DRAWN	
REV.	DATE	DESCRIPTION	

GTM
Go Traffic Management

Head Office: Go Traffic Management,
Chaddock Lane, Worsley, Manchester, M28 1XW
Tel: 0161 351 5370
www.gtm.co.uk

TRAFFIC MANAGEMENT PLAN

Client:

Drawing Number: 1910882 – 97614978

Drawing Title:
PENLLWYN BEDW LLANGYBI
LAMPETER Ceredigion SA48 8NW

Design:	Technical Officer:	REV.
Name: R. Thomas	Michael Gardiner	
Signature:		
Date: 20/08/2020	20/08/2020	