


TM TYPE
3-Point Road Closure with Diversion
route

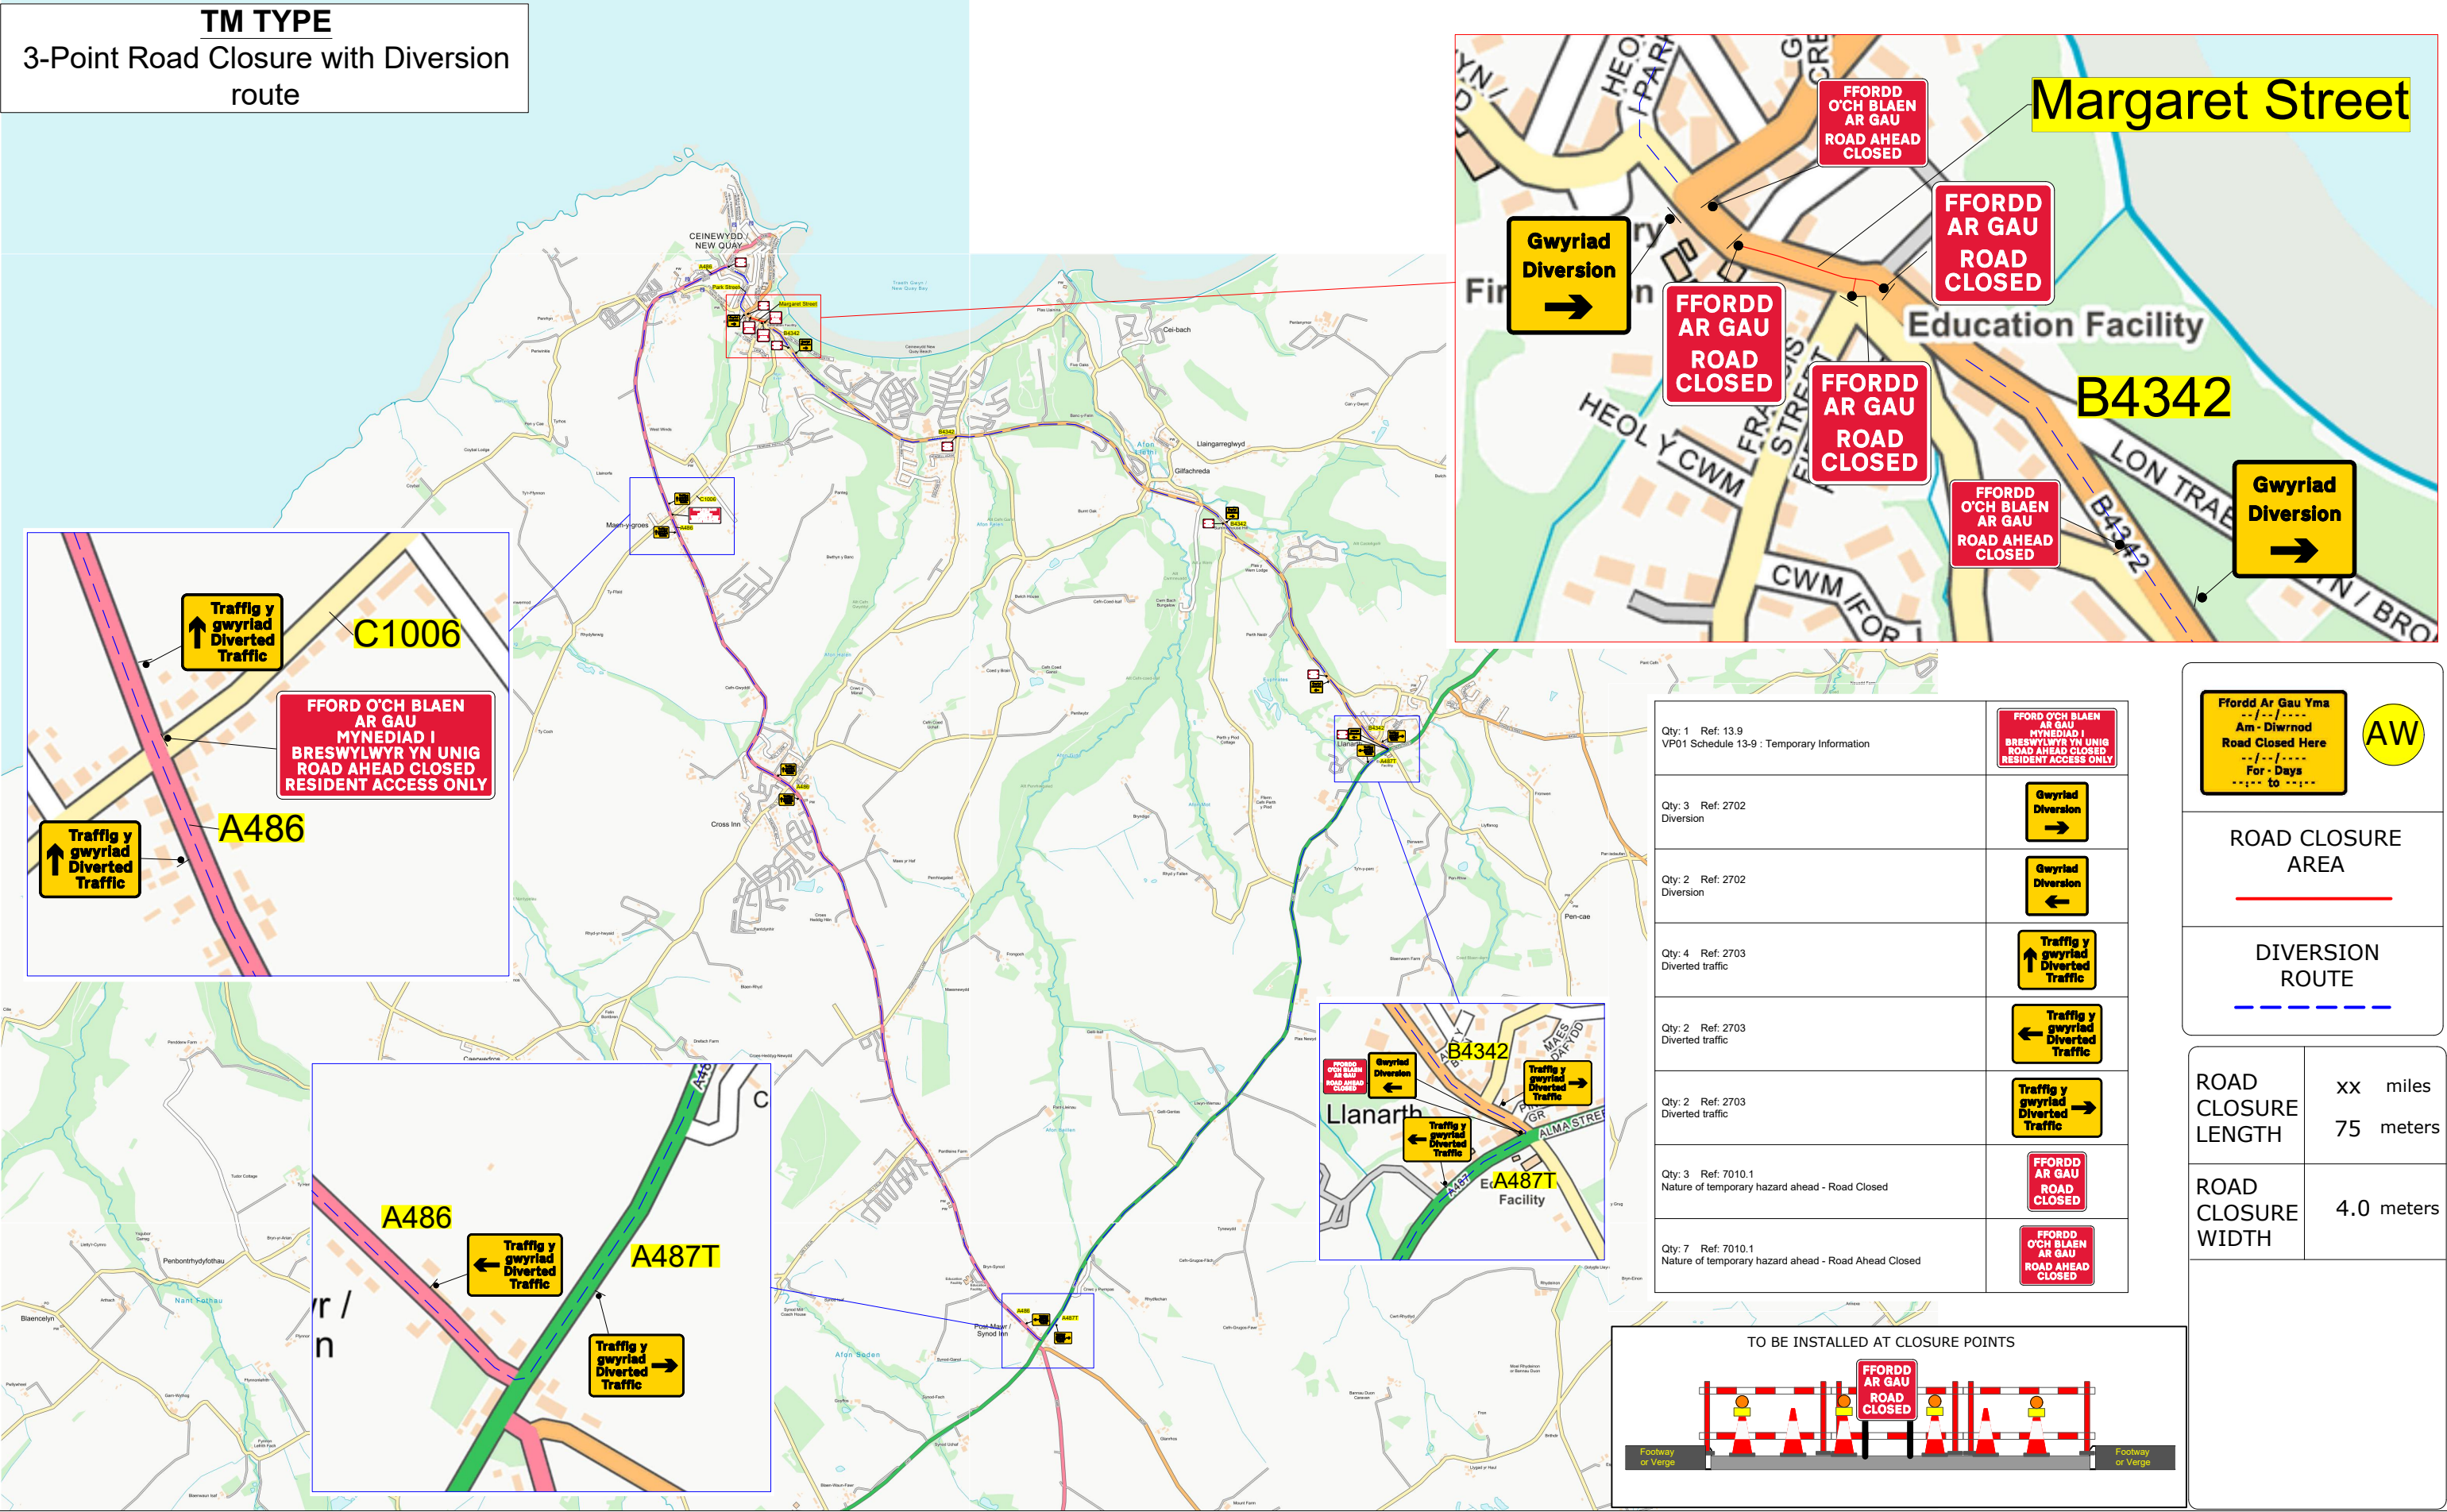

Qty: 1 Ref: 13.9 VP01 Schedule 13-9 : Temporary Information	FFORDD O'CH BLAEN AR GAU MYNEDIAD I BRESWYLWYR YN UNIG ROAD AHEAD CLOSED RESIDENT ACCESS ONLY
Qty: 3 Ref: 2702 Diversion	Gwyrriad Diversion →
Qty: 2 Ref: 2702 Diversion	Gwyrriad Diversion ←
Qty: 4 Ref: 2703 Diverted traffic	Traffig y gwyrriad Diverted Traffic ↑
Qty: 2 Ref: 2703 Diverted traffic	Traffig y gwyrriad Diverted Traffic ←
Qty: 2 Ref: 2703 Diverted traffic	Traffig y gwyrriad Diverted Traffic →
Qty: 3 Ref: 7010.1 Nature of temporary hazard ahead - Road Closed	FFORDD AR GAU ROAD CLOSED
Qty: 7 Ref: 7010.1 Nature of temporary hazard ahead - Road Ahead Closed	FFORDD O'CH BLAEN AR GAU ROAD AHEAD CLOSED


FFordd Ar Gau Yma
Am - Diwrnod
Road Closed Here
For - Days
to

AW

ROAD CLOSURE
AREA

DIVERSION
ROUTE

ROAD CLOSURE LENGTH	xx miles 75 meters
ROAD CLOSURE WIDTH	4.0 meters

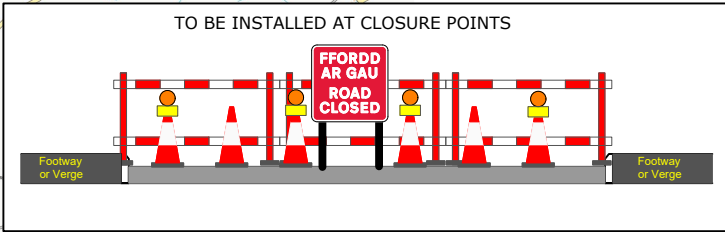

Contract No	220- S013180	Client: Hawk Construction & Utilities Ltd
Date	05/02/2026	Site Location / Drawing Title
Drawn by	220-KF	Margaret Street,
Approved By	220-KF	Newquay,
Purpose of works	Reinstatement	Ceredigion,
DWG Version No	001	SA45 9QJ
Amended By	XXX/XXX	Scale
Amendment Date	XX/XX/XXXX	NOT TO SCALE
Sheet No	1 of 1	OS Licence No
		OI - xxxxxxxx

Note

1. All equipment shall be approved and shall comply with the Department Of Transport specification MCE0111. This drawing does not show the normal road works signage that will be required as per Chapter 8.

2. All signs to be in accordance with TSGRD 2016 and to minimum class retroreflective.

3. Minimum height of lettering to be 60mm and sign boards to be 1000mm (750mm where appropriate).

The information in this drawing may not be copied or used by third parties without written consent from Sunbelt Rentals Ltd (Traffic Management).

This layout is for installation by NRSWA, Lantra 12A,12B,12C,12D qualified persons.

All works shall be in accordance with Safety at Street Works and Road Works, A Code of Practice 2013 & Chapter 8

DETAIL B (B)

Single/Dual carriageway 40mph or less - 450mm traffic cones, spacing 1.5m.

Single/Dual carriageway 50mph or more - 750mm traffic cones, spacing 1.5m.

Notes:

1) During darkness, warning lights to BS EN 12352:2006 should be provided in accordance with Table A1.3 (Appendix 1).

2) 45° tapers have 1.2m spacing, no relaxations.

3) On motorways and NSL AP duals with hard shoulders, 1m cones will be required for both standard and relaxation works for lead tapers and the facing wall of lane changes.

DETAIL C1 (C1)

Single/Dual carriageway 40mph or less - 450mm traffic cones.

Single/Dual carriageway 50mph or more - 750mm traffic cones.

Notes:

1) During darkness, warning lights to BS EN 12352:2006 should be provided in accordance with Table A1.3 (Appendix 1).

2) For relaxation to Detail C1 see Table A1.3 (Appendix 1).

DETAIL C2 (C2)

Single carriageway 40mph or less - 450mm traffic cones.

Single/Dual carriageway 50mph or more - 750mm traffic cones.

Notes:

1) During darkness, warning lights to BS EN 12352:2006 should be provided in accordance with Table A1.3.

THIS DOCUMENT IS UNCONTROLLED WHEN PRINTED

The electronic version of this document is the approved and most current. Any printed version is uncontrolled and may not be current.

DETAIL AL (AL)

Manned Airlock system.

Notes:

1) Minimal site traffic 25 - 30m air lock is sufficient. Extend airlock for larger work vehicle flow.

2) Red lamps to be used on Nissen Barrier (all HE networks).

SUNBELT RENTALS

Sunbelt Rentals UK (Traffic Management)

Kemble Airfield Enterprise Park, Cirencester Road, Kemble GL7 6BQ

Telephone: 0370 050 0792

V9