


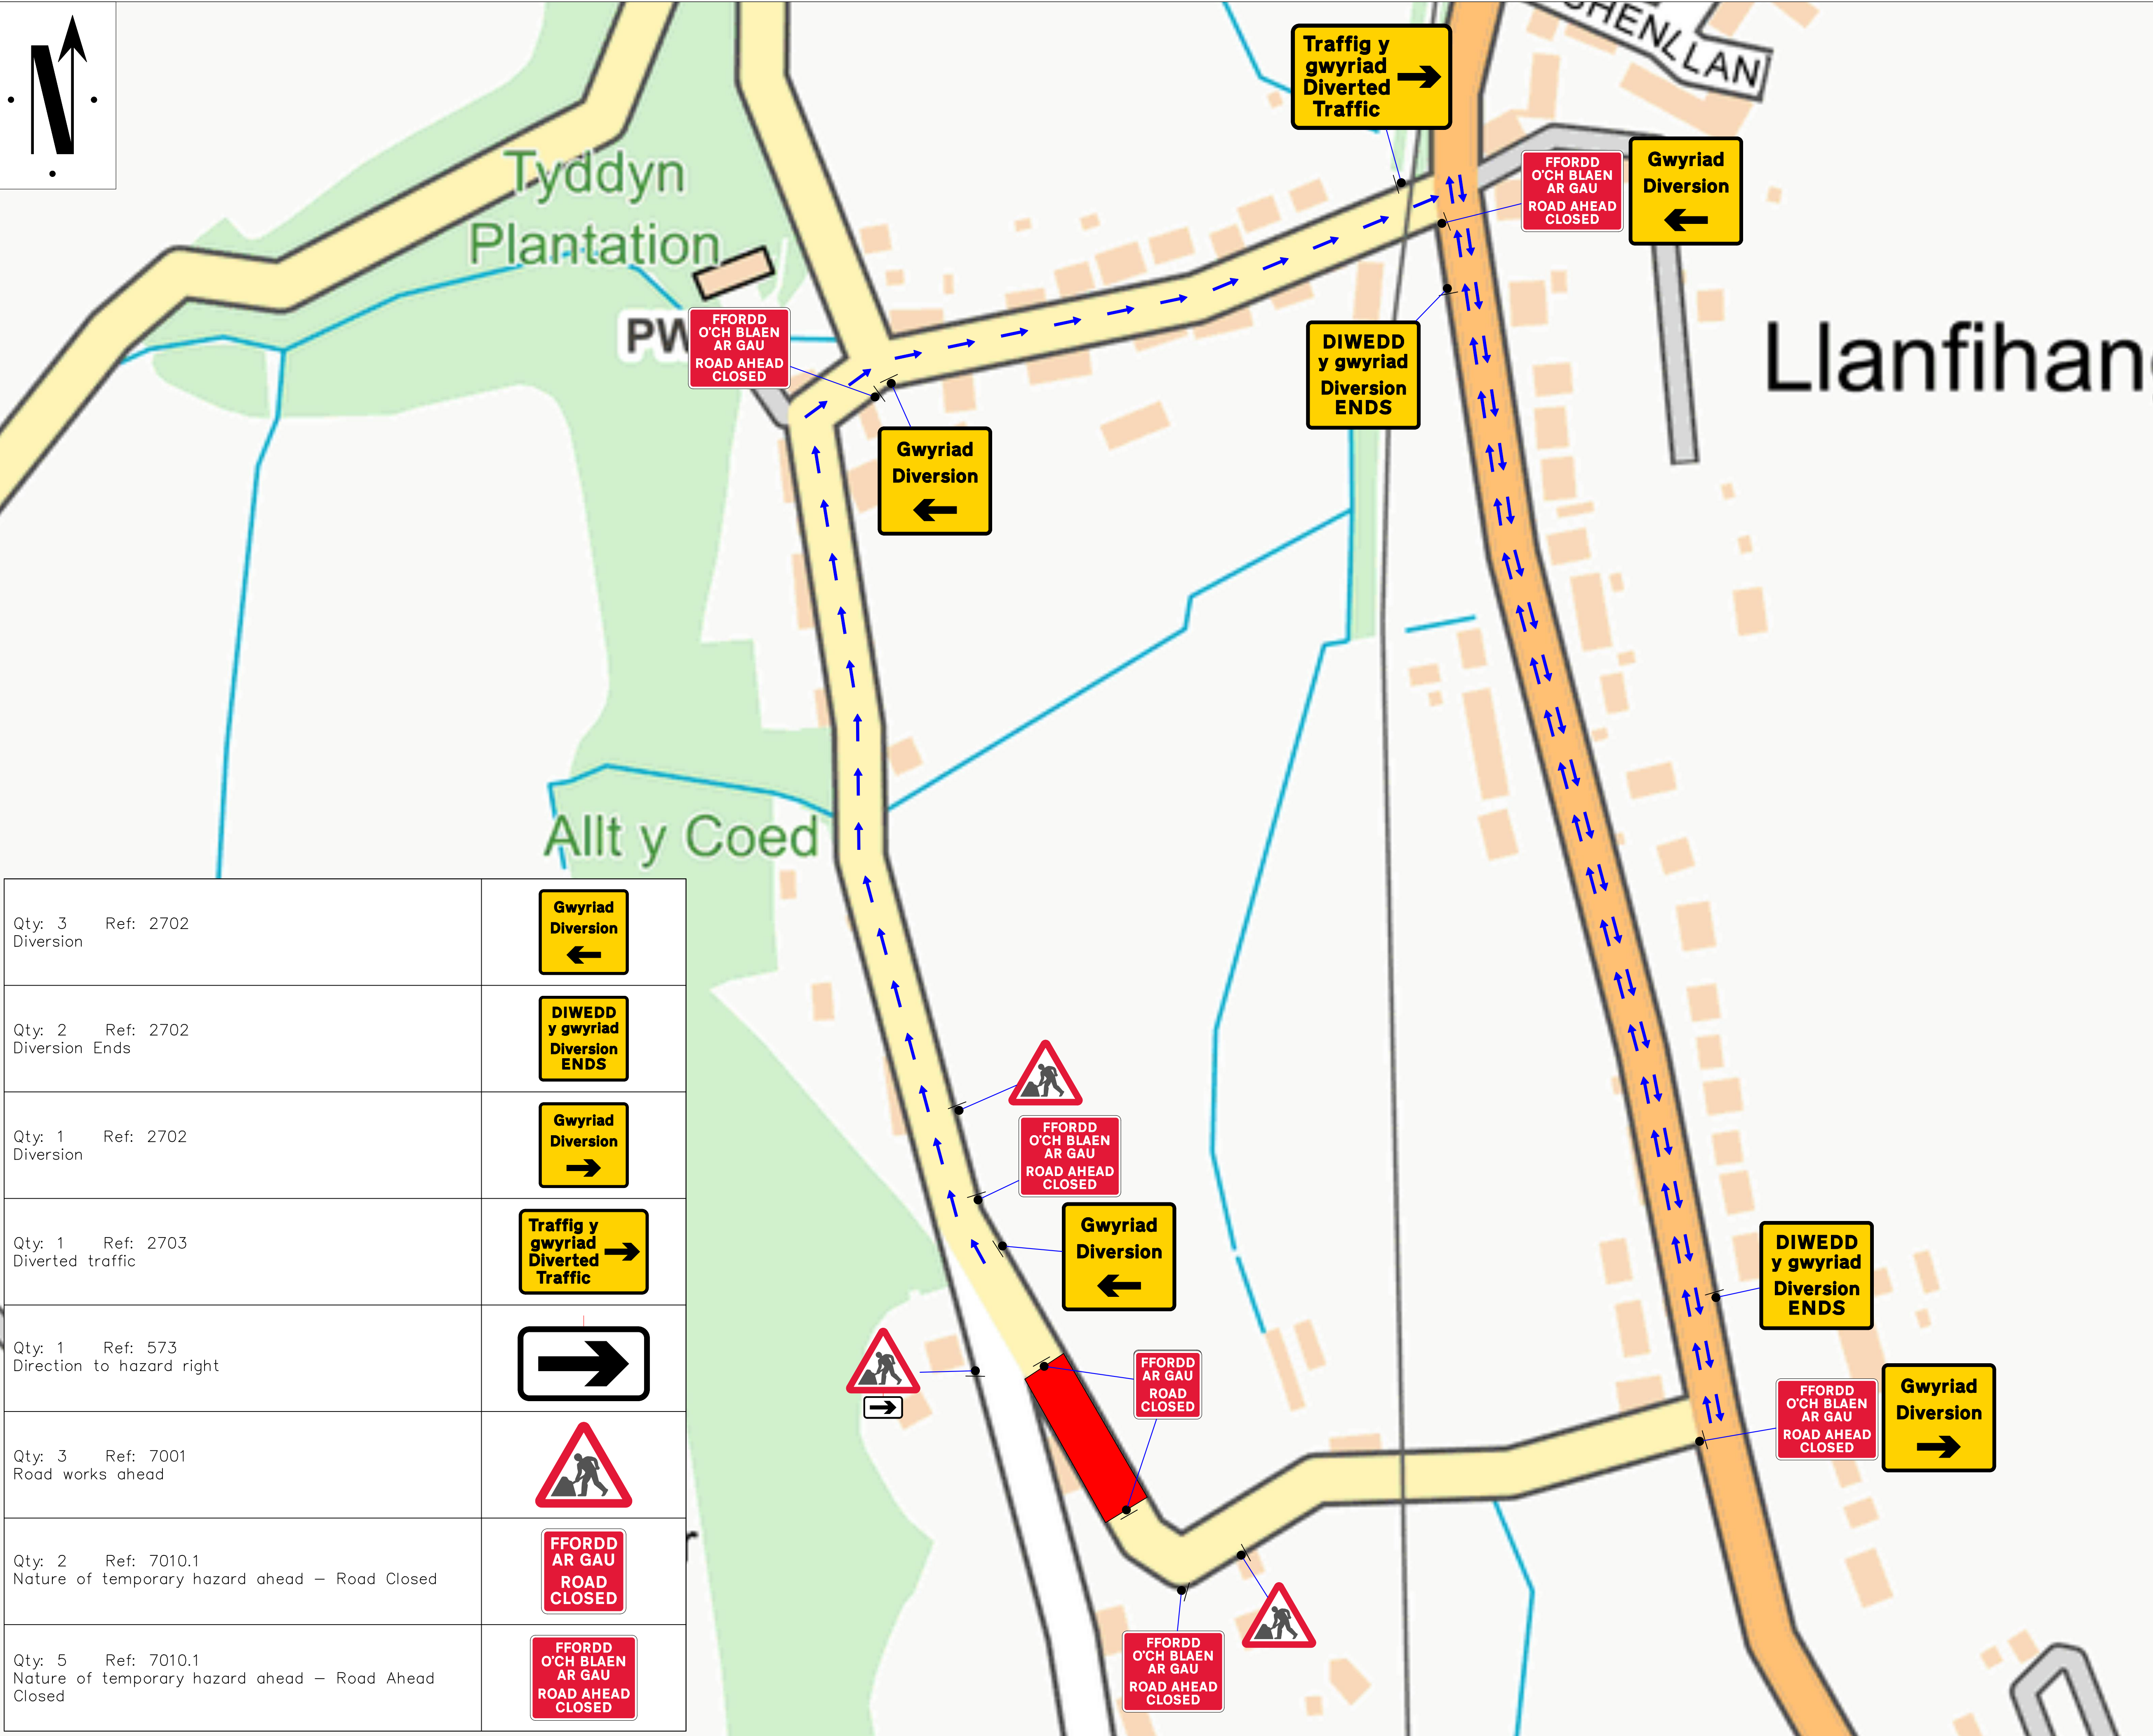

Qty: 3 Ref: 2702 Diversion	Gwriad Diversion
Qty: 2 Ref: 2702 Diversion Ends	DIWEDD y gwriad Diversion ENDS
Qty: 1 Ref: 2702 Diversion	Gwriad Diversion
Qty: 1 Ref: 2703 Diverted traffic	Traffig y gwriad Diverted Traffic
Qty: 1 Ref: 573 Direction to hazard right	
Qty: 3 Ref: 7001 Road works ahead	
Qty: 2 Ref: 7010.1 Nature of temporary hazard ahead – Road Closed	FFORDD AR GAU ROAD CLOSED
Qty: 5 Ref: 7010.1 Nature of temporary hazard ahead – Road Ahead Closed	FFORDD O'CH BLAEN AR GAU ROAD AHEAD CLOSED

Go Traffic Management

This drawing has been produced for a specific client & project identified below and is not intended for use by any other person or for any other purpose. © Go Traffic Management

Risks

1. Design completed from information provided + google maps desktop risk assessment

2. Cone lamps must be used on all road with A speed limit of 40mph or more.

Notes

1. All signs as per Chapter 8. Distances between cones to be 9m maximum unless otherwise noted.

2. Distances between signs NOT to scale for purpose of clarity.

3. All sign placement subject to available safe working space.

4. The purpose of the Traffic Management Plan is for it to be used only as a guide and all traffic management equipment should be put out according to the 'Safety at Street Works and Road Works – Code of Practice', i.e. Red Book & the 'Traffic Signs Manual Chapter 8', i.e. Yellow Book.

5. Signs must be placed in accordance with TSM and the scheme RAMS pack.

6. Site conditions may have changed since the design of the drawing any changes which subsequently affect the design need to be reported by the Traffic Management Operative & any changes implemented must comply with Chapter 8.

Key

Sign position and aspect of vision

Work Space

Diversion

Road Closed (USRN: 47118631)

Traffic to be diverted via:

B4353 and vice versa

Minimum 1.2m Sideways & 60m Longways Safety Zone must be adhered to.

Traffic Management must comply with The Safety at Street Works and Road Works Code of Practice

ROAD SPEED

DO NOT SCALE FROM THIS DRAWING.

Road Closure

ORIGINAL

10-08-26

As Drawn

REV. A

xxx

xxx

REV. B

xxx

xxx

GTM

Go Traffic Management

Head Office: Go Traffic Management, Chaddock Lane, Worsley, Manchester, M28 1XW

Tel: 0161 351 5370

www.gtm.co.uk

CERTIFIED

R

ISO 9001: ISO 14001

01545 38901

TRAFFIC MANAGEMENT PLAN

Client:

Dŵr Cymru

Welsh Water

Drawing Number: 1894746.01 – 97586224

Drawing Title:

Llandre, SY24 5BZ

Design:

Technical Officer:

REV:

Name:

J.Bennett

Signature:

Date:

10-08-2026

BASED UPON THE ORDNANCE SURVEY MAP WITH THE PERMISSION OF THE CONTROLLER OF H.M. STATIONERY OFFICE.